



CONSTRUCTION PLAN

WARNING
BEWARE OF UNDERGROUND SERVICES
THE LOCATIONS OF UNDERGROUND SERVICES ARE APPROXIMATE ONLY AND THEIR EXACT POSITIONS SHOULD BE PROVEN ON SITE. NO GUARANTEE IS GIVEN THAT ALL EXISTING SERVICES ARE SHOWN.

- NOTES:
1. VEHICLE EXCLUSION MEASURES - REFER TO LANDSCAPE PLANS.
2. BUILDER TO CONNECT AG DRAIN FROM RETAINING WALL TO INTERNAL PLUMBING.

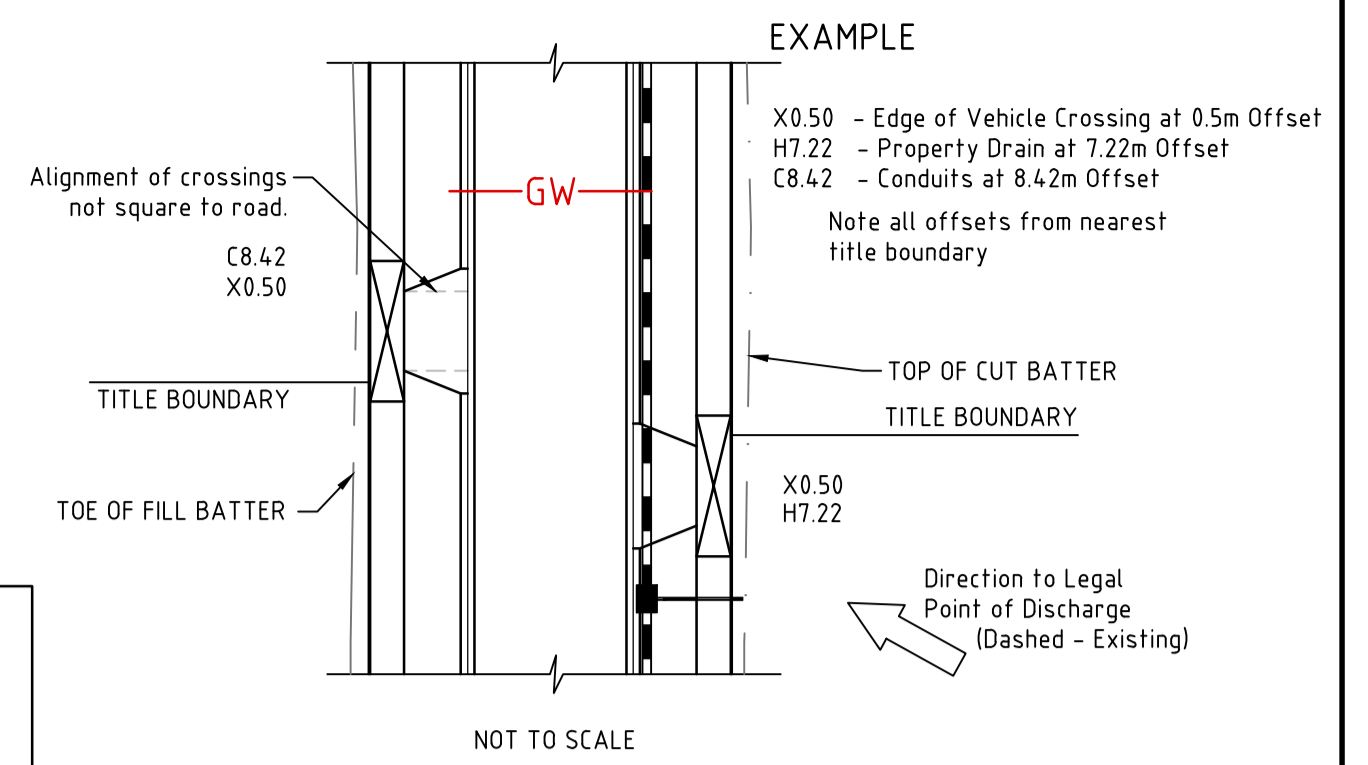




FOR CONTINUATION REFER BELOW LEFT

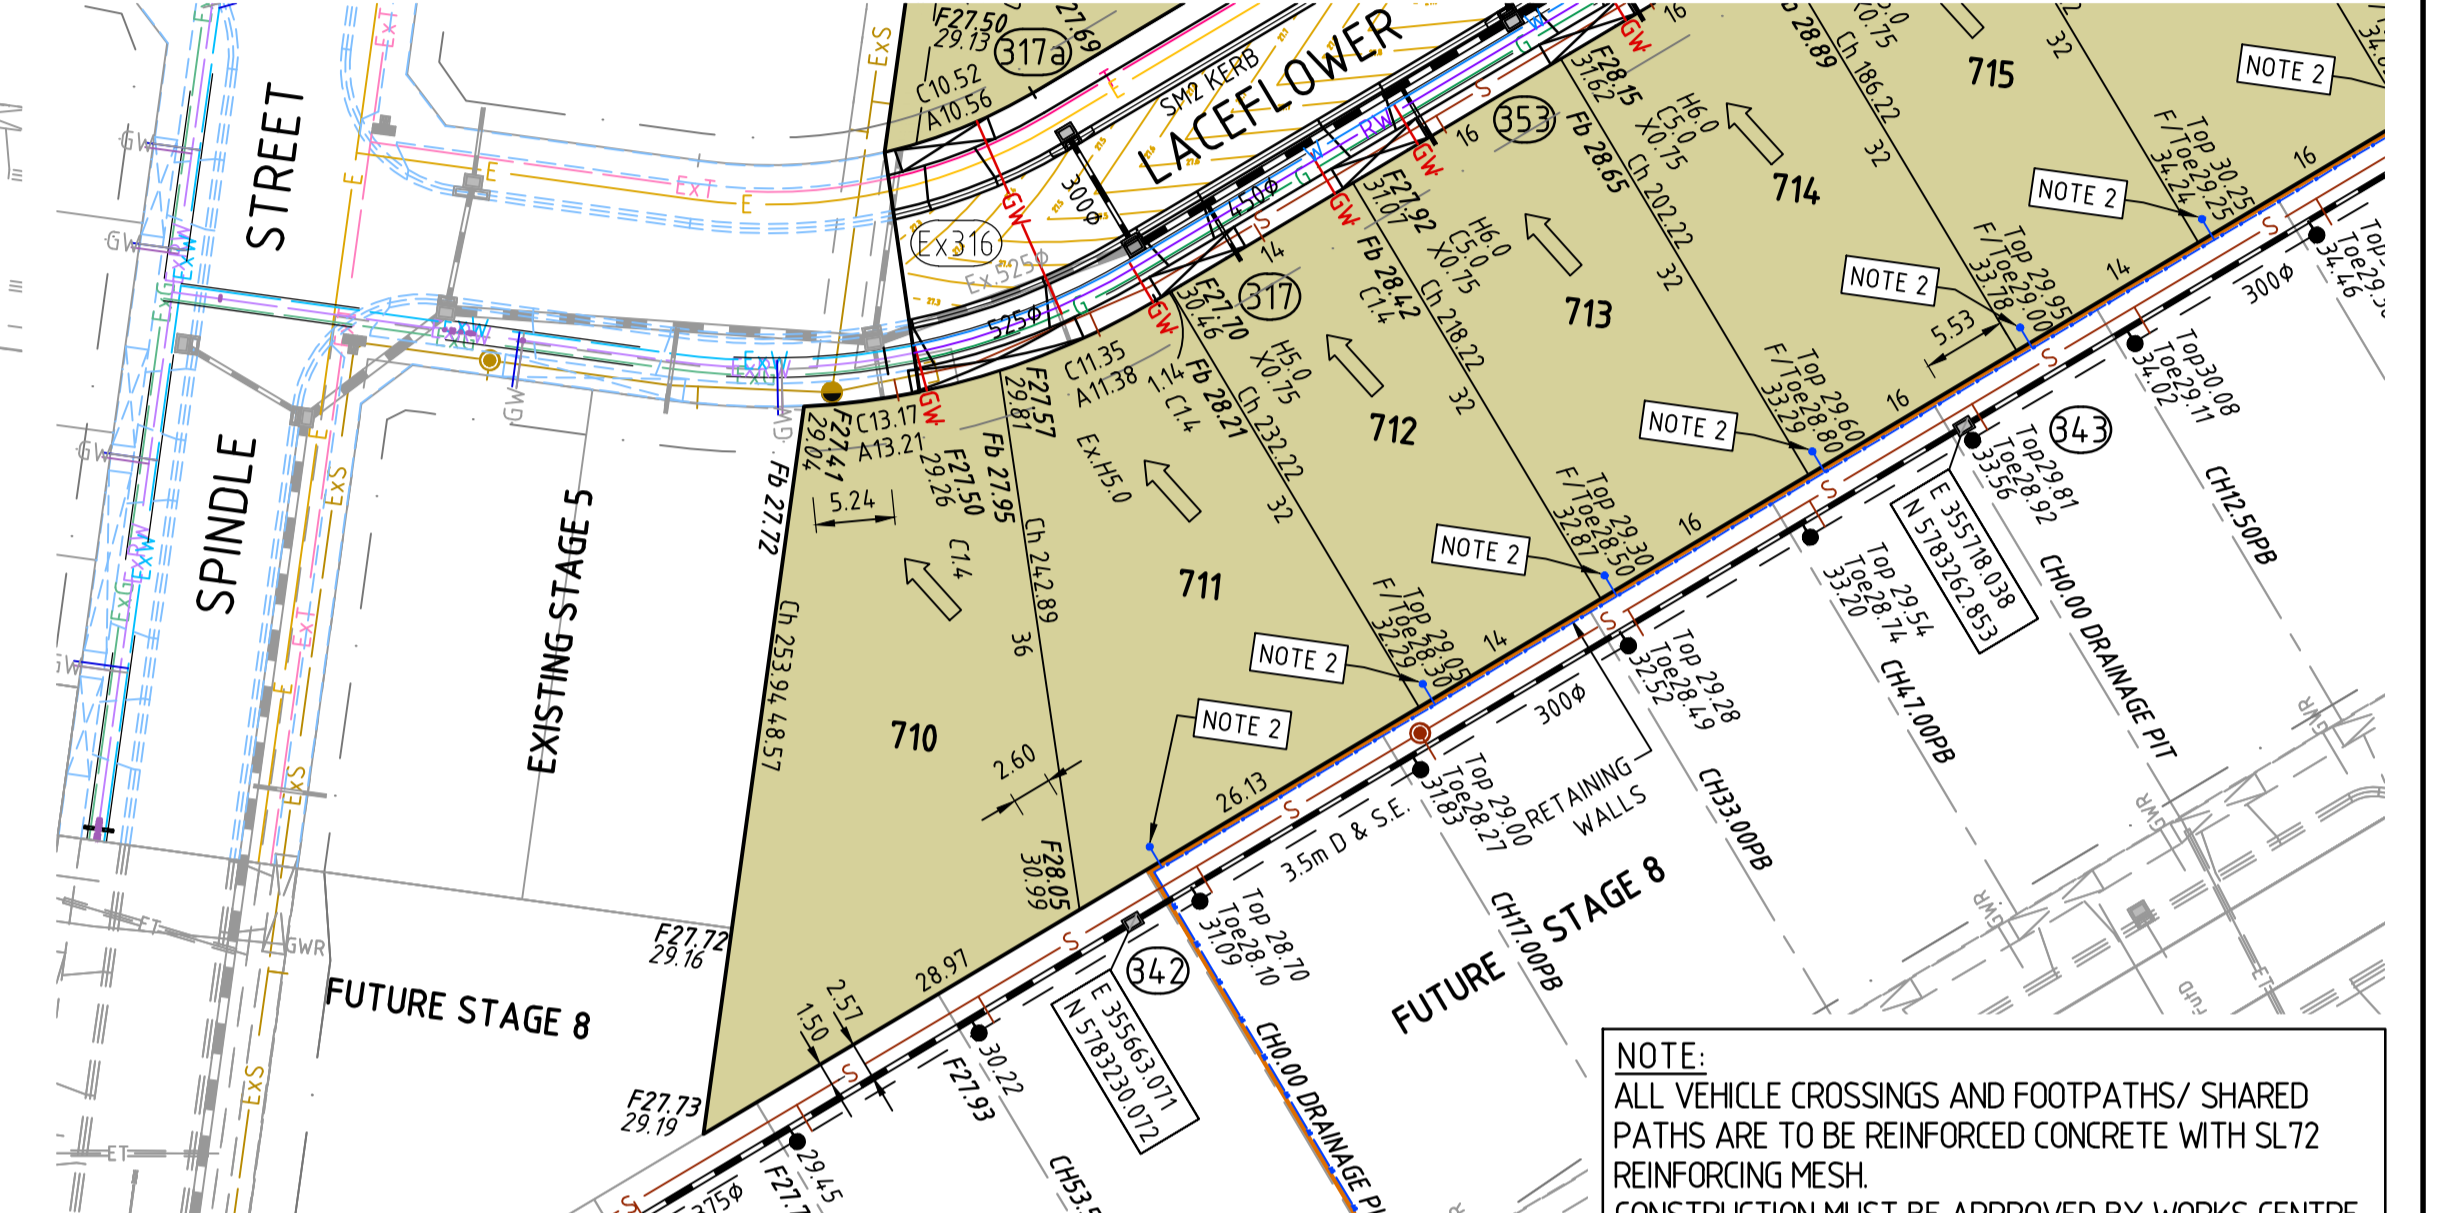

NOTE:
ALL VEHICLE CROSSINGS AND FOOTPATHS/ SHARED PATHS ARE TO BE REINFORCED CONCRETE WITH SL72 REINFORCING MESH. CONSTRUCTION MUST BE APPROVED BY WORKS CENTRE.

LEGEND

—	DRAIN, PROPERTY INLET & PIT	—	CUT EARTHWORKS - CUT AREA WITHIN LOTS GREATER THAN 200mm DEPTH
—	EX DRAIN & PIT	—	FILL EARTHWORKS - FILL AREA WITHIN LOTS GREATER THAN 200mm DEPTH
—	SEWER AND MAINTENANCE HOLE	—	TOP OF RETAINING WALL LEVEL
—	EX SEWER AND MAINTENANCE HOLE	—	TOE OF RETAINING WALL LEVEL
—	WATER MAIN	—	FINISHED SURFACE AFTER CUTTING OR FILLING
—	EX WATER MAIN, VALVE & HYDRANT	—	TOP OF PROPOSED BATTER
—	GAS MAIN	—	FINISHED SURFACE OF PROPOSED FOOTPATH
—	EX GAS MAIN, VALVE	—	PROPOSED PAVEMENT OR FOOTPATH SURFACE
—	TELSTRA SERVICES & PITS	—	EXISTING OR PROPOSED LEVEL OF PIPE OR OPEN DRAIN
—	EX TELSTRA SERVICES & PITS	—	TANGENT POINT
—	RECYCLED WATER	—	CHANGING
—	EX RECYCLED WATER	—	STREET SIGN
—	ELECTRICAL U.G. SERVICES	—	DRAINAGE PIT No.
—	EX ELECTRICAL U.G. SERVICES	—	TBM
—	ELECTRICAL SERVICE & PIT	—	EX FENCE
—	EX ELECTRICAL SERVICES	—	EX WALL OR BUILDING
—	ELECTRICAL OVERHEADS	—	PROPOSED BOLLARDS
—	GAS & WATER CONDUITS	—	
—	TOP OF BATTER	—	
—	TOE OF BATTER	—	

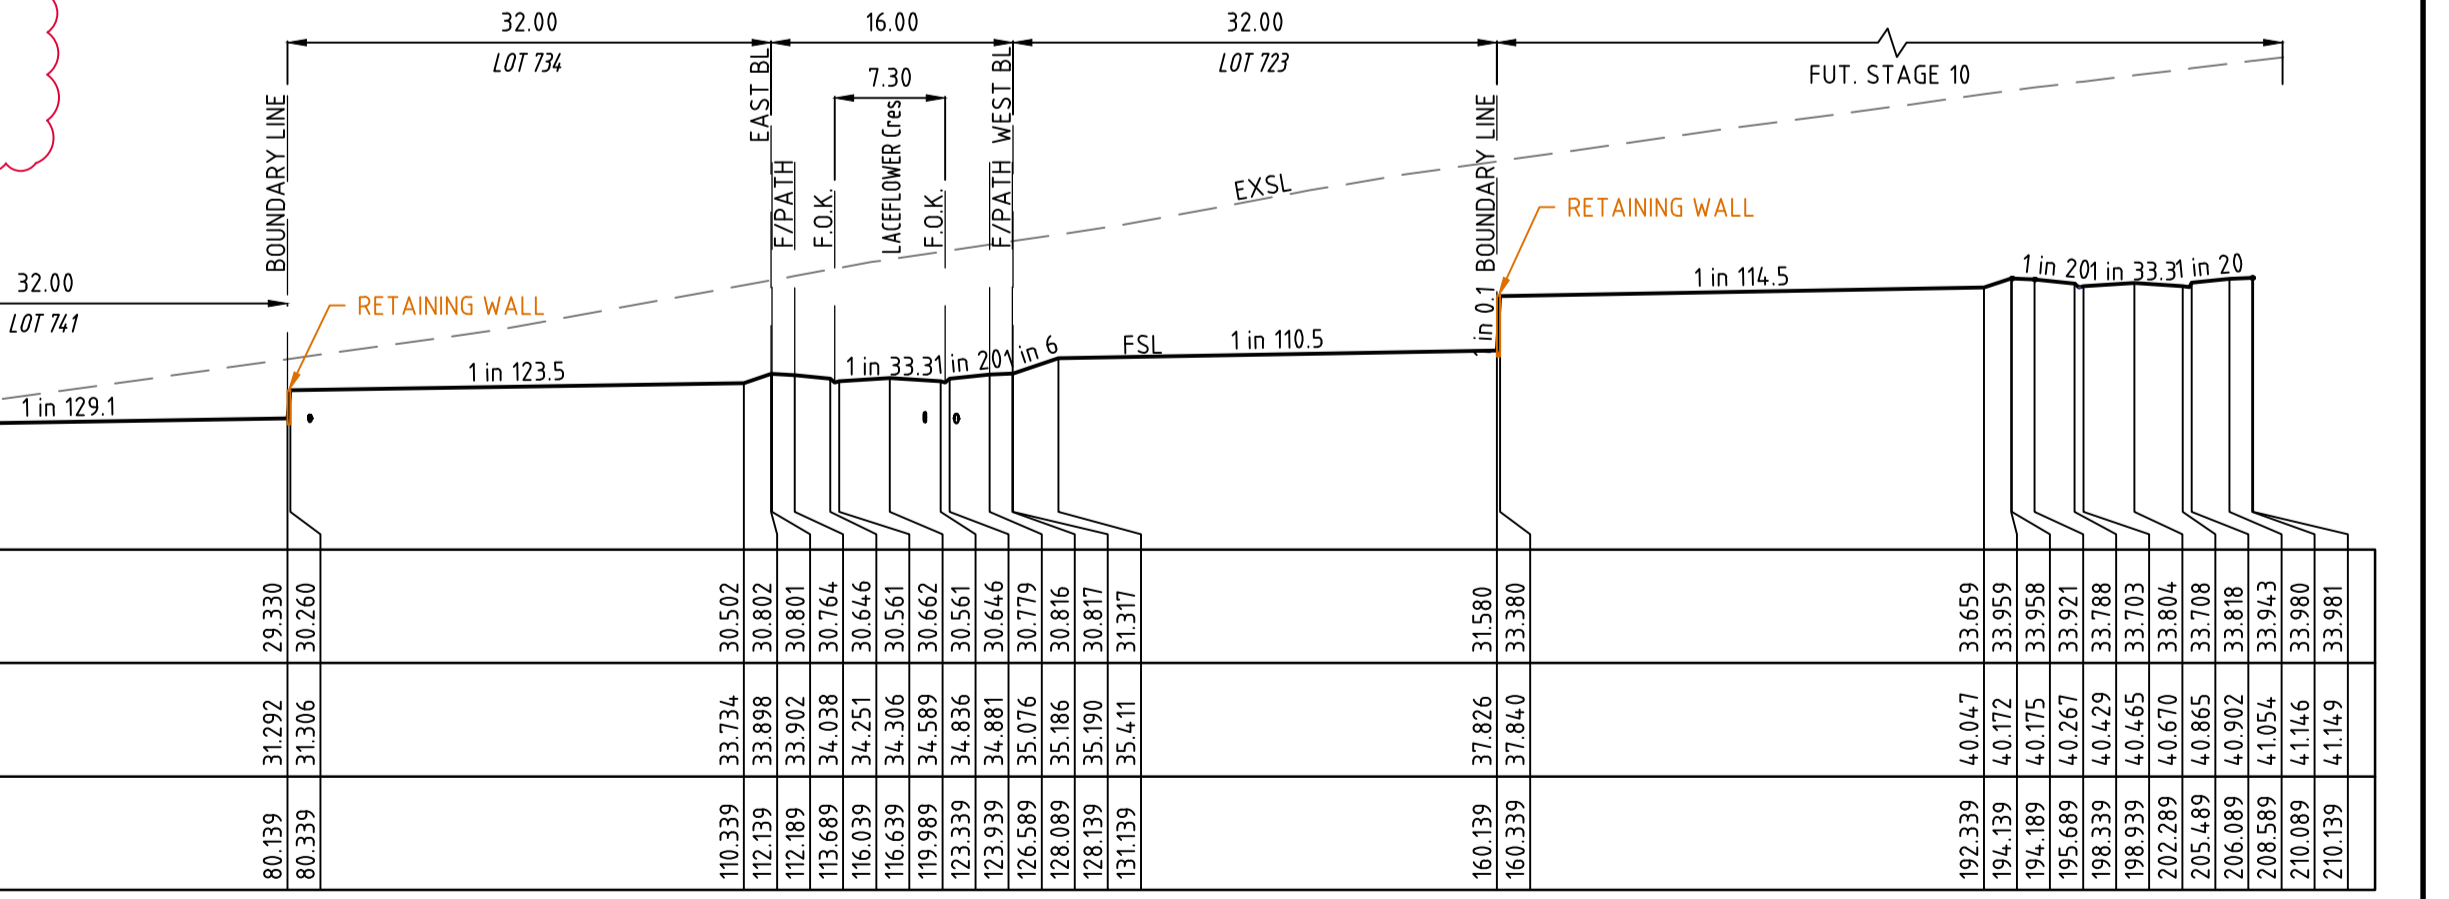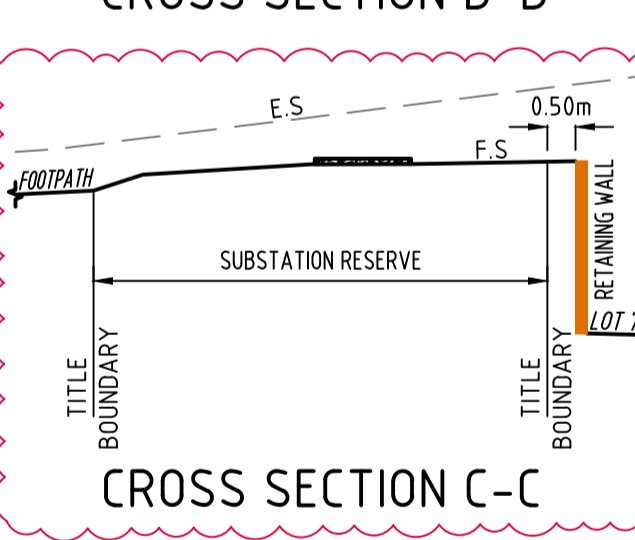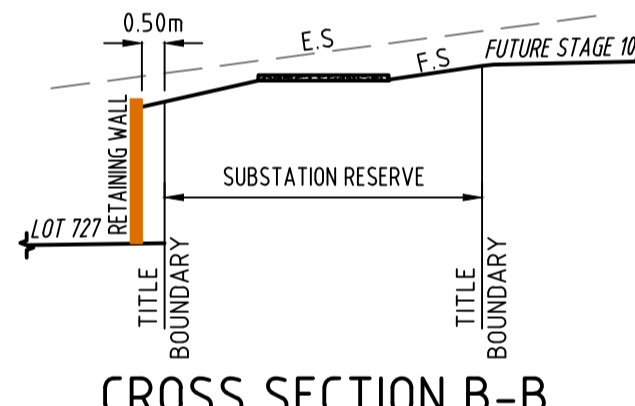


DATUM 25.0

DESIGN SURFACE	EXISTING SURFACE	OFFSET
28.115	26.280	0.000
28.393	27.904	30.791
28.590	28.007	32.139
28.589	28.010	32.189
28.552	28.112	33.689
28.434	28.271	36.039
28.434	28.349	36.639
28.450	28.539	39.989
28.434	28.166	43.339
28.434	28.807	43.939
28.507	28.986	46.589
28.604	29.088	48.089
28.605	29.092	48.139
29.105	29.295	51.139
29.330	31.292	80.139
30.260	31.306	80.339
30.502	33.734	110.339
30.802	33.868	112.139
30.764	33.902	112.889
30.646	34.251	113.689
30.662	34.306	116.039
30.662	34.589	119.989
30.646	34.836	123.339
30.646	34.881	123.939
30.779	35.076	126.589
30.816	35.886	128.089
30.817	35.190	128.139
31.317	35.411	131.139
31.580	37.826	160.139
33.380	37.840	160.339
33.659	40.047	192.339
33.959	40.172	194.139
33.959	40.175	194.189
33.761	40.590	195.589
33.702	40.645	195.939
33.702	40.700	195.989
33.708	40.700	202.789
33.708	40.805	205.689
33.818	40.902	206.089
33.943	41.054	208.089
33.981	41.146	210.089
33.981	41.149	210.139

H:\22344_STAGE7\CAD\DWG\SETROAD AND DRAINAGE\22344_7R2\14-16.DWG

THIS DRAWING IS NOT TO BE COPIED OR SCALED

VERSION	REMARKS	DATE	BY
N	BOLLARDS REMOVED & CROSS-SECTION C ADDED AND AG PIPES AMENDED	07.03.23	HD
M	AG OUTLETS FOR LOTS 737 TO 743 ADDED/NOTE 1 AMENDED	23.02.23	BB
L	FOOTPATH LEVELS ADDED AND CONTOURS UPDATED	05.12.22	JB
K	RETAINING WALLS & AG DRAIN OUTLETS & NOTES UPDATED	22.11.22	JB
J	CONSTRUCTION ISSUE	27.07.22	JB

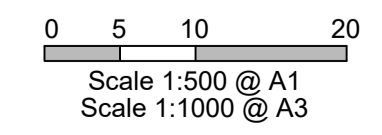

DRAWN BY	K. MOMENI	DESIGNED BY	J.BOSCO
MELWAL	131, E10	CHECKED BY	
DATUM	AHD	AUTHORISED BY	H. DAY

REEDS CONSULTING

LAND SURVEYING
CIVIL ENGINEERING
PLANNING
LANDSCAPE ARCHITECTURE
DEVELOPMENT CONSULTING

www.reedsconsulting.com.au
engineering@reedsconsulting.com.au

Lvl 6, 440 Elizabeth Street Melbourne Victoria 3000
p (03) 8660 3000

Copyright © Reeds Consulting Pty Ltd All Rights Reserved 2001

CITY OF CASEY HONOUR VILLAGE ESTATE STAGE 7 LAYOUT PLAN		DRAWING No. 7R2	VERSION N
		REFERENCE 22344E/7	
		SHEET 02	OF 22