


LEGEND

- FILL IN EXCESS OF 200mm
- CUT IN EXCESS OF 200mm
- THIS PLAN SHOWS APPROXIMATE EXTENTS OF CUT AND FILL TO BE UNDERTAKEN DURING CONSTRUCTION OF THE WORKS BASED ON THE EXISTING SITE SURFACE LEVELS AND PROPOSED FINISHED DESIGN LEVELS SHOWN.
- THE EXTENT OF FILL SHOWN IS BASED ON DESIGN AND MAY BE SUBJECT TO CHANGE DURING CONSTRUCTION.
- THE DEPTH OF TOP DRESSING FILL MAY VARY BY UP TO 0.15m.
- PROPOSED PARKING BAY

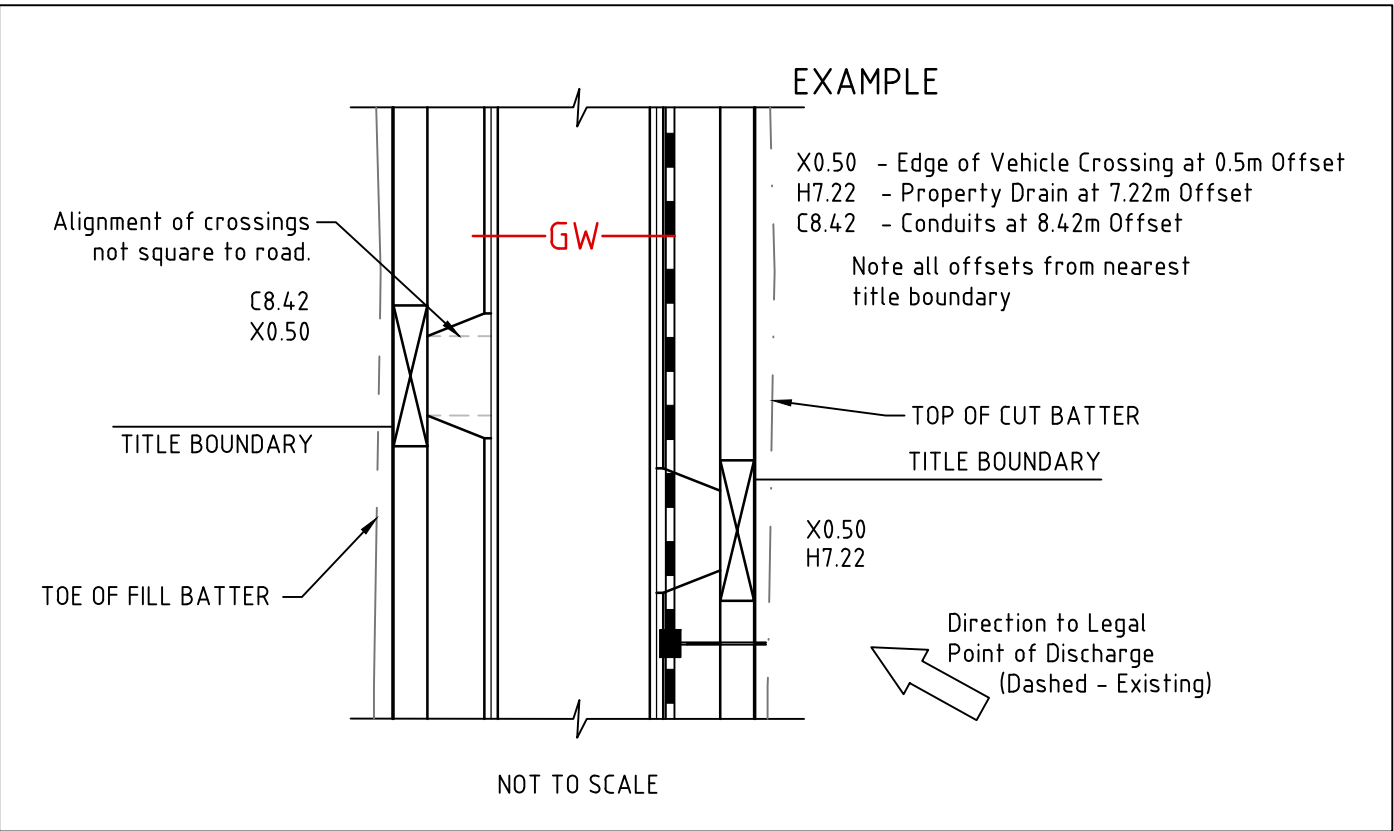

WARNING

BWARE OF UNDERGROUND SERVICES
THE LOCATIONS OF UNDERGROUND SERVICES ARE APPROXIMATE ONLY AND THEIR EXACT POSITION SHOULD BE PROVEN ON SITE. NO GUARANTEE IS GIVEN THAT ALL EXISTING SERVICES ARE SHOWN.

0 5 10 20
Scale 1:500 @ A1

CONSTRUCTION PLAN

THIS DRAWING IS NOT TO BE COPIED OR SCALED

L	LOTS DIMENSIONS AMENDED	23.03.22	JB
K	EXISTING SURFACE LEVELS OF LOTS 1536 TO 1540 ADDED	03.03.22	JB
J	CONDUITS REVISED AND CONSTRUCTION ISSUE	14.10.21	JB
H	DRAINAGE PROPERTY CONNECTIONS AMENDED	30.09.21	KM
G	OUTFALL DRAIN ADDED	24.06.21	KM
VERSION	REMARKS		

—	DRAIN, PROPERTY INLET & PIT
—	EX DRAIN & PIT
—	HOUSE DRAIN
—	EX SEWER AND MAINTENANCE HOLE
—	EX SEWER AND MAINTENANCE HOLE
—	WATER MAIN, VALVE & HYDRANT
—	EX WATER MAIN, VALVE & HYDRANT
—	GAS MAIN, VALVE
—	EX GAS MAIN, VALVE
—	TELSTRA SERVICES & PITS
—	EX TELSTRA SERVICES & PITS

—	RECYCLED WATER
—	EX RECYCLED WATER
—	ELECTRICAL U.G. SERVICES
—	EX ELECTRICAL U.G. SERVICES
—	ELECTRICAL SERVICE & PIT
—	EX ELECTRICAL SERVICE & PIT
—	EX ELECTRICAL OVERHEADS
—	GAS & WATER CONDUITS
—	TOE OF BATTERY

F	FINISHED SURFACE AFTER CUTTING OR FILLING
Fb	TOP OF PROPOSED BATTERY
P	PROPOSED PAVEMENT OR FOOTPATH SURFACE
IL	EXISTING OR PROPOSED INVERT LEVEL OF PIPE
TP	TANGENT POINT
CH	CHANGING
PSM	STREET SIGN
—	STREET SIGN DRAINAGE PIT No.
—	EX FENCE
—	EX WALL OR BUILDING

DRAWN BY	N. ROBINSON	DESIGNED BY	J. BOSCO
MELWAY	131, D10	CHECKED BY	H. DAY
DATUM	AHD	AUTHORISED BY	S. RAVIDA



LAND SURVEYING	CIVIL ENGINEERING	PLANNING	DEVELOPMENT CONSULTING
----------------	-------------------	----------	------------------------

CITY OF CASEY	HONOUR VILLAGE ESTATE	STAGE 15	LAYOUT PLAN
---------------	-----------------------	----------	-------------

DRAWING No.	15R2	VERSION	L
REFERENCE	22344E/15	SHEET	2 OF 8