


WARNING
BEWARE OF UNDERGROUND SERVICES
THE LOCATIONS OF UNDERGROUND SERVICES ARE APPROXIMATE ONLY AND THEIR EXACT POSITION SHOULD BE PROVEN ON SITE. NO GUARANTEE IS GIVEN THAT ALL EXISTING SERVICES ARE SHOWN

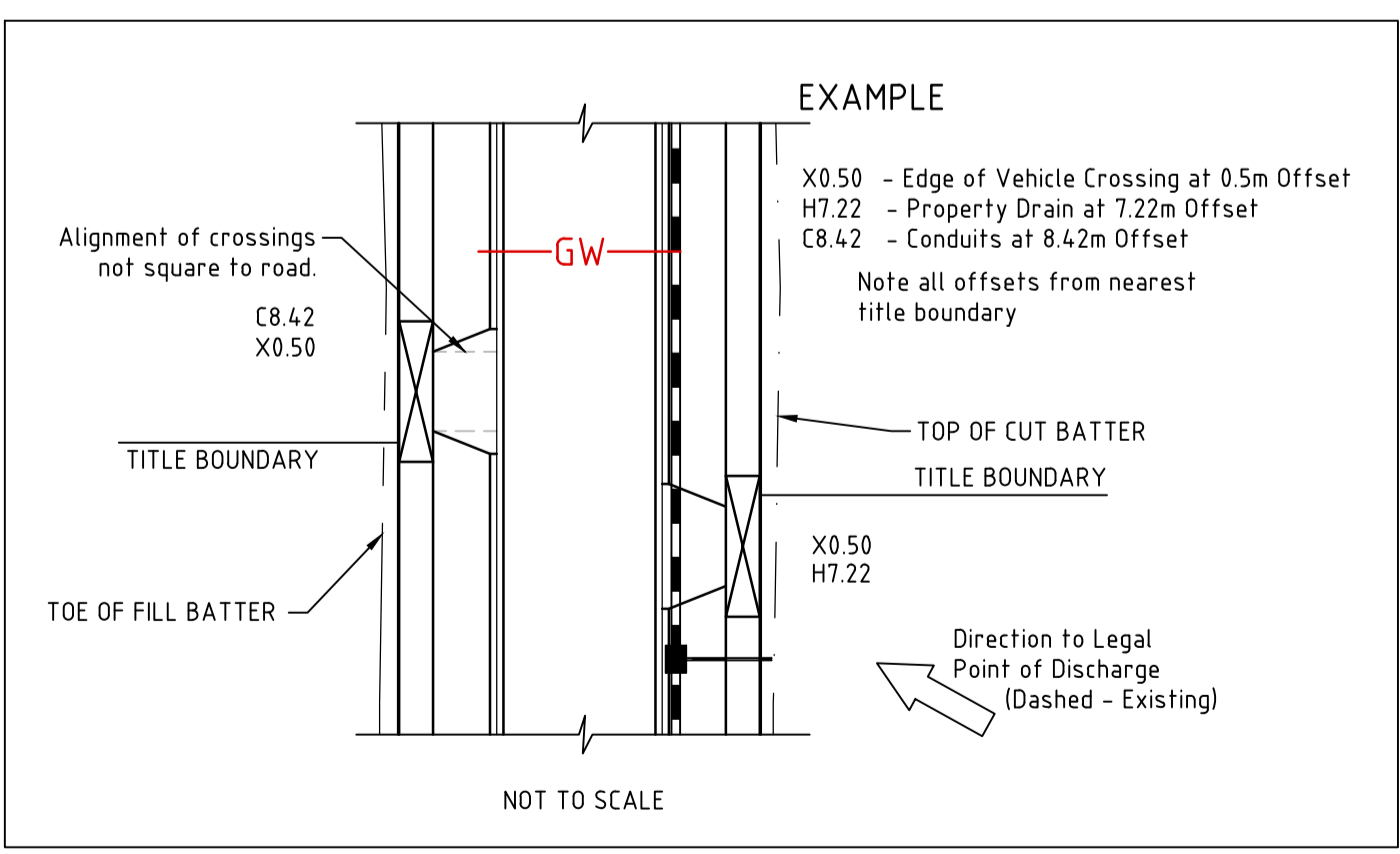

- LEGEND**
- TREES TO BE RETAINED
 - TREES TO BE REMOVED
 - CUT IN EXCESS OF 200mm
 - FILL IN EXCESS OF 200mm
- THIS PLAN SHOWS APPROXIMATE EXTENTS OF CUT AND FILL TO BE UNDERTAKEN DURING CONSTRUCTION OF THE WORKS BASED ON THE EXISTING SITE SURFACE LEVELS AND PROPOSED FINISHED DESIGN LEVELS SHOWN.
- THE EXTENT OF FILL SHOWN IS BASED ON DESIGN AND MAY BE SUBJECT TO CHANGE DURING CONSTRUCTION.
- THE DEPTH OF TOP DRESSING FILL MAY VARY BY UP TO 0.15m.

Scale 1:500 @ A1

PRELIMINARY PLAN ONLY
NOT APPROVED FOR CONSTRUCTION

THIS DRAWING IS NOT TO BE COPIED OR SCALED

VERSION	REMARKS	DATE	BY
G	DRIVEWAY LOTS 532 & 533 REVISED	16.08.21	NJR
F	DRIVEWAYS OF LOTS 538, 539 AND 540 AMENDED	03.08.21	KM
E	OUTFALL DRAIN AMENDED	28.06.21	KM
D	SUBSTATION SITE DIMENSION AMENDED	25.06.21	KM
C	BUS HARD STANDS ADDED	15.08.18	NJR

LEGEND

—	DRAIN, PROPERTY INLET & PIT	—	RECYCLED WATER
—	HOUSE DRAIN	—	RECYCLED WATER
—	SEWER AND MAINTENANCE HOLE	—	ELECTRICAL U.G. SERVICES
—	EX SEWER AND MAINTENANCE HOLE	—	ELECTRICAL U.G. SERVICES
—	WATER MAIN	—	ELECTRICAL SERVICE & PIT
—	EX WATER MAIN, VALVE & HYDRANT	—	ELECTRICAL ASSETS
—	GAS MAIN	—	EX ELECTRICAL OVERHEADS
—	EX GAS MAIN, VALVE	—	GAS & WATER CONDUITS
—	TELSTRA SERVICES & PITS	—	TOP OF WATER
—	EX TELSTRA SERVICES & PITS	—	TOE OF BATTER

F	FINISHED SURFACE AFTER CUTTING OR FILLING
Fb	TOP OF PROPOSED BATTER
P	PROPOSED PAVEMENT OR FOOTPATH SURFACE
IL	EXISTING OR PROPOSED INVERT LEVEL OF PIPE OR OPEN DRAIN
TP	TANGENT POINT
CH	CHANGEA
PSM	STREET SIGN DRAINAGE PIT No. TBM
EX FENCE	EX FENCE
EX WALL OR BUILDING	EX WALL OR BUILDING

DRAWN BY	N. ROBINSON	DESIGNED BY	J. BOSCO
MELWAY	131, E10	CHECKED BY	H. DAY
DATUM	AHD	AUTHORISED BY	S. RAVIDA

REEDS CONSULTING

www.reedsconsulting.com.au
engineering@reedsconsulting.com.au

LAND SURVEYING
CIVIL ENGINEERING
PLANNING
DEVELOPMENT CONSULTING

141 & 140 Elizabeth Street Melbourne Victoria 3000
p 03 8640 3000

CITY OF CASEY HONOUR VILLAGE ESTATE STAGE 5 LAYOUT PLAN	
DRAWING No.	5R2
VERSION	G
REFERENCE	22344E/5
SHEET	2 OF 19