

**LEGEND**

- TREES TO BE RETAINED
- TREES TO BE REMOVED
- FILL IN EXCESS OF 200mm
- CUT IN EXCESS OF 200mm

THIS PLAN SHOWS APPROXIMATE EXTENTS OF CUT AND FILL TO BE UNDERTAKEN DURING CONSTRUCTION OF THE WORKS BASED ON THE EXISTING SITE SURFACE LEVELS AND PROPOSED FINISHED DESIGN LEVELS SHOWN.

THE EXTENT OF FILL SHOWN IS BASED ON DESIGN AND MAY BE SUBJECT TO CHANGE DURING CONSTRUCTION.

THE DEPTH OF TOP DRESSING FILL MAY VARY BY UP TO 0.15m.

ALL VEHICLE CROSSINGS AND FOOTPATHS/SHARED PATHS ARE TO BE REINFORCED CONCRETE WITH SL72 REINFORCING MESH

TACTILE PAVERS MUST BE INSTALLED IN ACCORDANCE WITH THE AUSTRALIAN STANDARD DESIGN FOR ACCESS AND MOBILITY, PART 4.1 AND VICROADS ROAD DESIGN NOTE 06-06, GUIDELINES FOR THE PLACEMENT OF TACTILE GROUND SURFACE INDICATORS.


CROSSOVERS MUST BE PROVIDED IN ACCORDANCE WITH THE GAA EDM FIGS 101 (SINGLE) AND 011 (DOUBLE). CONSTRUCTION MUST BE APPROVED BY WORKS CENTRE. CROSSOVERS MUST BE LOCATED A MINIMUM OF 1.0m FROM ANY SERVICE FACILITIES.

LINE MARKING, SIGNAGE AND RRPM'S MUST BE INSTALLED IN ACCORDANCE WITH AUSTRALIAN STANDARDS AND BE DDA COMPLIANT.

**City of Casey**

Approved By: Khurshedul Alam  
 File No: SEng00023/19 & PlnA00048/16  
 Date: 16/09/2022


**DRAWING NO: R5876**

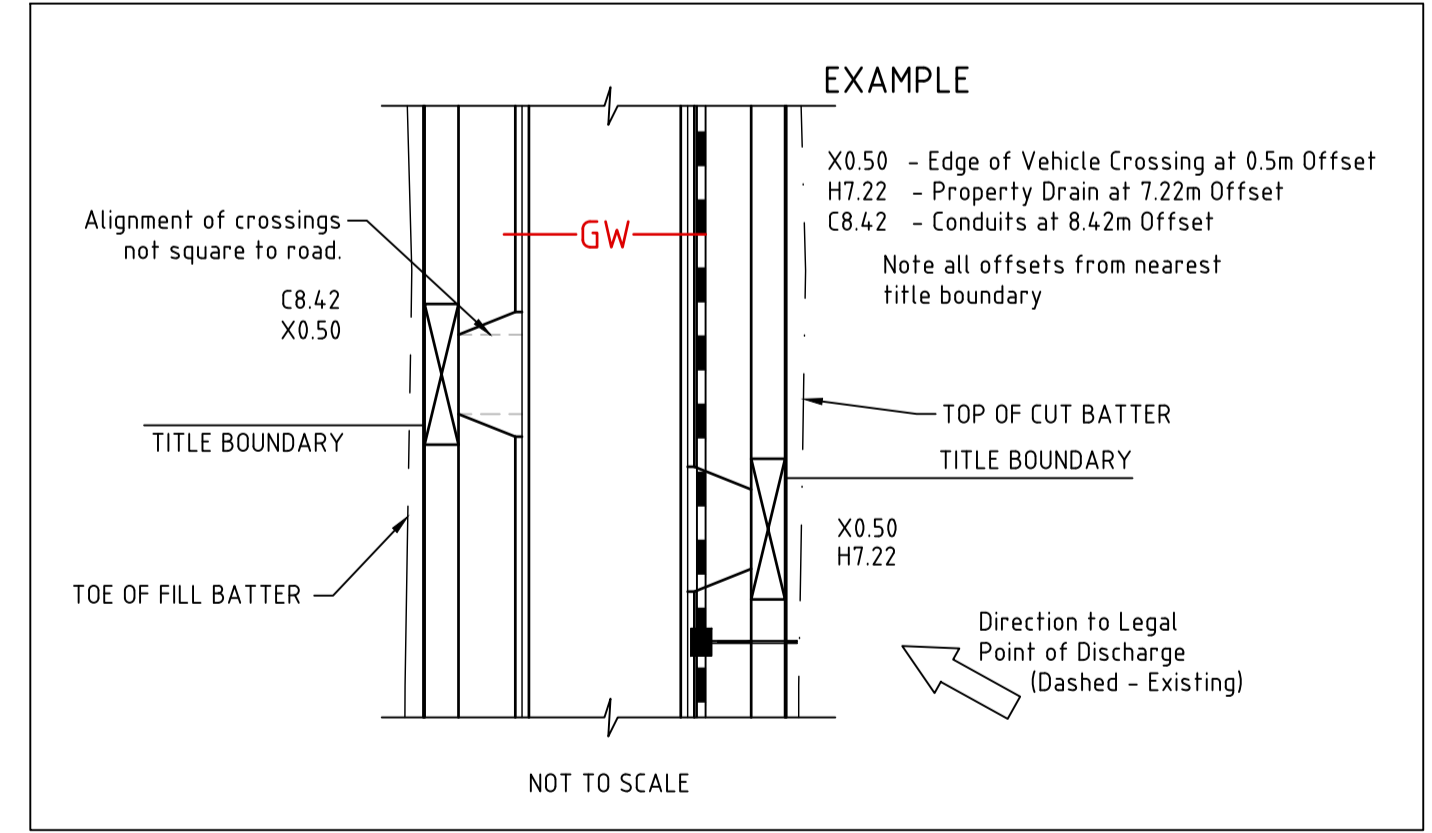

**WARNING**

BEWARE OF UNDERGROUND SERVICES

THE LOCATIONS OF UNDERGROUND SERVICES ARE APPROXIMATE ONLY AND THEIR EXACT POSITION SHOULD BE PROVEN ON SITE. NO GUARANTEE IS GIVEN THAT ALL EXISTING SERVICES ARE SHOWN.

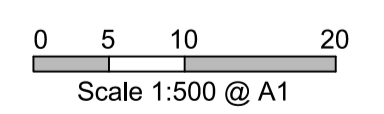

H:\22344\_STAGE 6\CAD\DWG\SET\ROAD AND DRAINAGE\22344\_6R2 & 7DWG

THIS DRAWING IS NOT TO BE COPIED OR SCALED

F	CONSTRUCTION ISSUE	08.09.22	JB
E	PRAM CROSSING ADDED	03.05.22	BB
D	PLAN REVISED	28.04.22	JB
C	CONSTRUCTION ISSUE	24.04.19	NJR
B	LEVELS REVISED	20.11.17	NJR
VERSION	REMARKS		

**LEGEND**

	RAIN, PROPERTY INLET & PIT		RECYCLED WATER
	HOUSE DRAIN		ELECTRICAL U.G. SERVICES
	SEWER AND MAINTENANCE HOLE		ELECTRICAL U.G. SERVICES
	EX SEWER AND MAINTENANCE HOLE		ELECTRICAL SERVICE & PIT
	WATER MAIN		EX ELECTRICAL ASSETS
	EX WATER MAIN, VALVE & HYDRANT		EX ELECTRICAL OVERHEADS
	GAS MAIN		GAS & WATER CONDUITS
	EX GAS MAIN, VALVE		TOP OF BATTER
	TELSTRA SERVICES & PITS		TOE OF BATTER
	EX TELSTRA SERVICES & PITS		

F	FINISHED SURFACE AFTER CUTTING OR FILLING	FINISHED SURFACE AFTER CUTTING OR FILLING
Fb	TOP OF PROPOSED BATTER	TOP OF PROPOSED BATTER
P	PROPOSED PAVEMENT OR FOOTPATH SURFACE	PROPOSED PAVEMENT OR FOOTPATH SURFACE
IL	EXISTING OR PROPOSED INVERT LEVEL OF PIPE OR OPEN DRAIN	EXISTING OR PROPOSED INVERT LEVEL OF PIPE OR OPEN DRAIN
TP	TANGENT POINT	TANGENT POINT
CH	CHAINAGE	CHAINAGE
PSM	PROPOSED SIGN	PROPOSED SIGN
	STREET SIGN	STREET SIGN
	DRAINAGE PIT No.	DRAINAGE PIT No.
	EX FENCE	EX FENCE
	EX WALL OR BUILDING	EX WALL OR BUILDING

DRAWN BY	N.ROBINSON K. MOMONI	DESIGNED BY	J. BOSCO
CHECKED BY	H. DAY	AUTHORISED BY	S. RAVIDA
DATUM	AHD		

**REEDS CONSULTING**

www.reedsconsulting.com.au  
 engineering@reedsconsulting.com.au

Lvl 4, 440 Elizabeth Street Melbourne Victoria 3000  
 p (03) 8640 3000

LAND SURVEYING  
 CIVIL ENGINEERING  
 PLANNING  
 DEVELOPMENT CONSULTING

CITY OF CASEY  
 HONOUR VILLAGE ESTATE  
 STAGE 6  
 LAYOUT PLAN

DRAWING No.	6R2	VERSION	F
REFERENCE	22344E/6		
SHEET	2 OF 11		