


Greenside Release



These are some of our most premium, family-friendly lots. Adjacent to expansive green space and waterways, here you will enjoy an active life, with proposed multi courts, sporting fields and walking trails right on your doorstep. Add to that, two proposed schools, community centre and future town centre just a short walk away, enjoy easy access to everything you could ever need. That's Greenside Release, now selling.




The Grove.
By the river.

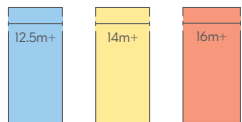



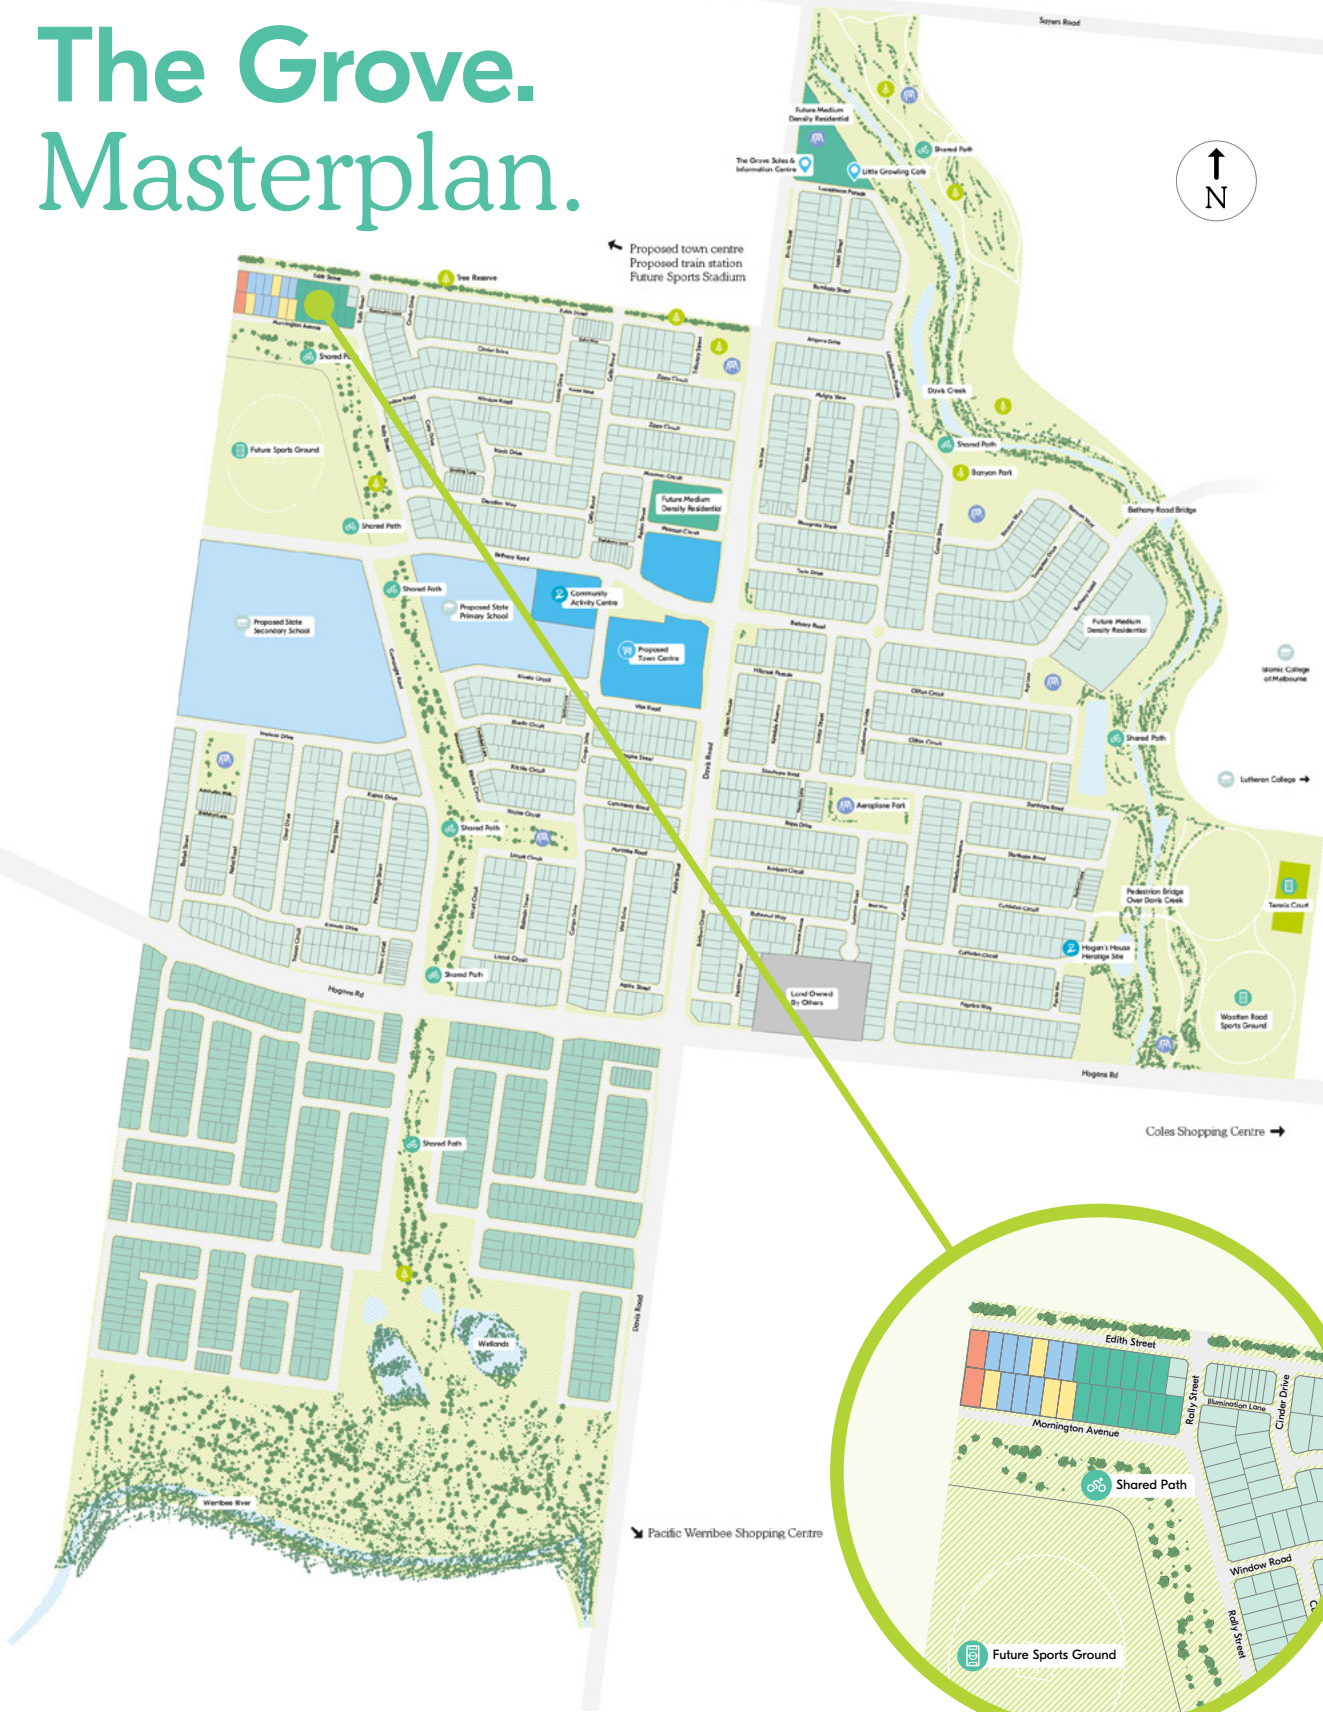


This plan is approximate, not to scale and should be used as a guide only. Frasers Property reserves the right to amend the finish and selection that constitute the internal and external fabric of the development. The features depicted include proposed amenities including schools, sports reserves, public spaces, a retail centre, may be subject to statutory approvals (e.g. council approval), delivery by third parties and/or change due to unforeseen building constraints. Changes may be made during the development process. Purchasers must rely on their own enquiries and the contract for sale.

The Grove. Masterplan.



Legend

- Town and community centre
 Existing Residential
 For Sale or Coming Soon
 Future Residential
 Schools
 Non Residential

13 38 38 | thegrove.com.au

This masterplan is approximate, not to scale and should be used as a guide only. The proposed features depicted (including the town centre, schools, sporting grounds and reserves require authority approvals and may be delivered by third parties and/or change due to unforeseen building constraints. Changes may be made during the development process. Purchasers must rely on their own enquiries and the contract for sale. Printed July 2021.