


Greenviews Release



These 13 large lots are sized to accommodate the lifestyle you have in mind. Live opposite a tree reserve or look out onto the expansive waterway and future sports oval, knowing that you have all the space to kick or hit a ball but with none of the upkeep. Even better, with the proposed primary and secondary schools on the other side of the sports field, you can reduce your daily commute. Enjoy more quality family time, with new Greenviews Release now selling in premium stage 66.




The Grove.
By the river.


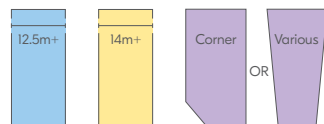



 


This plan is approximate, not to scale and should be used as a guide only. Frasers Property reserves the right to amend the finish and selection that constitute the internal and external fabric of the development. The features depicted include proposed amenities including schools, sports reserves, public spaces, a retail centre, may be subject to statutory approvals (e.g. council approval), delivery by third parties and/or change due to unforeseen building constraints. Changes may be made during the development process. Purchasers must rely on their own enquiries and the contract for sale.

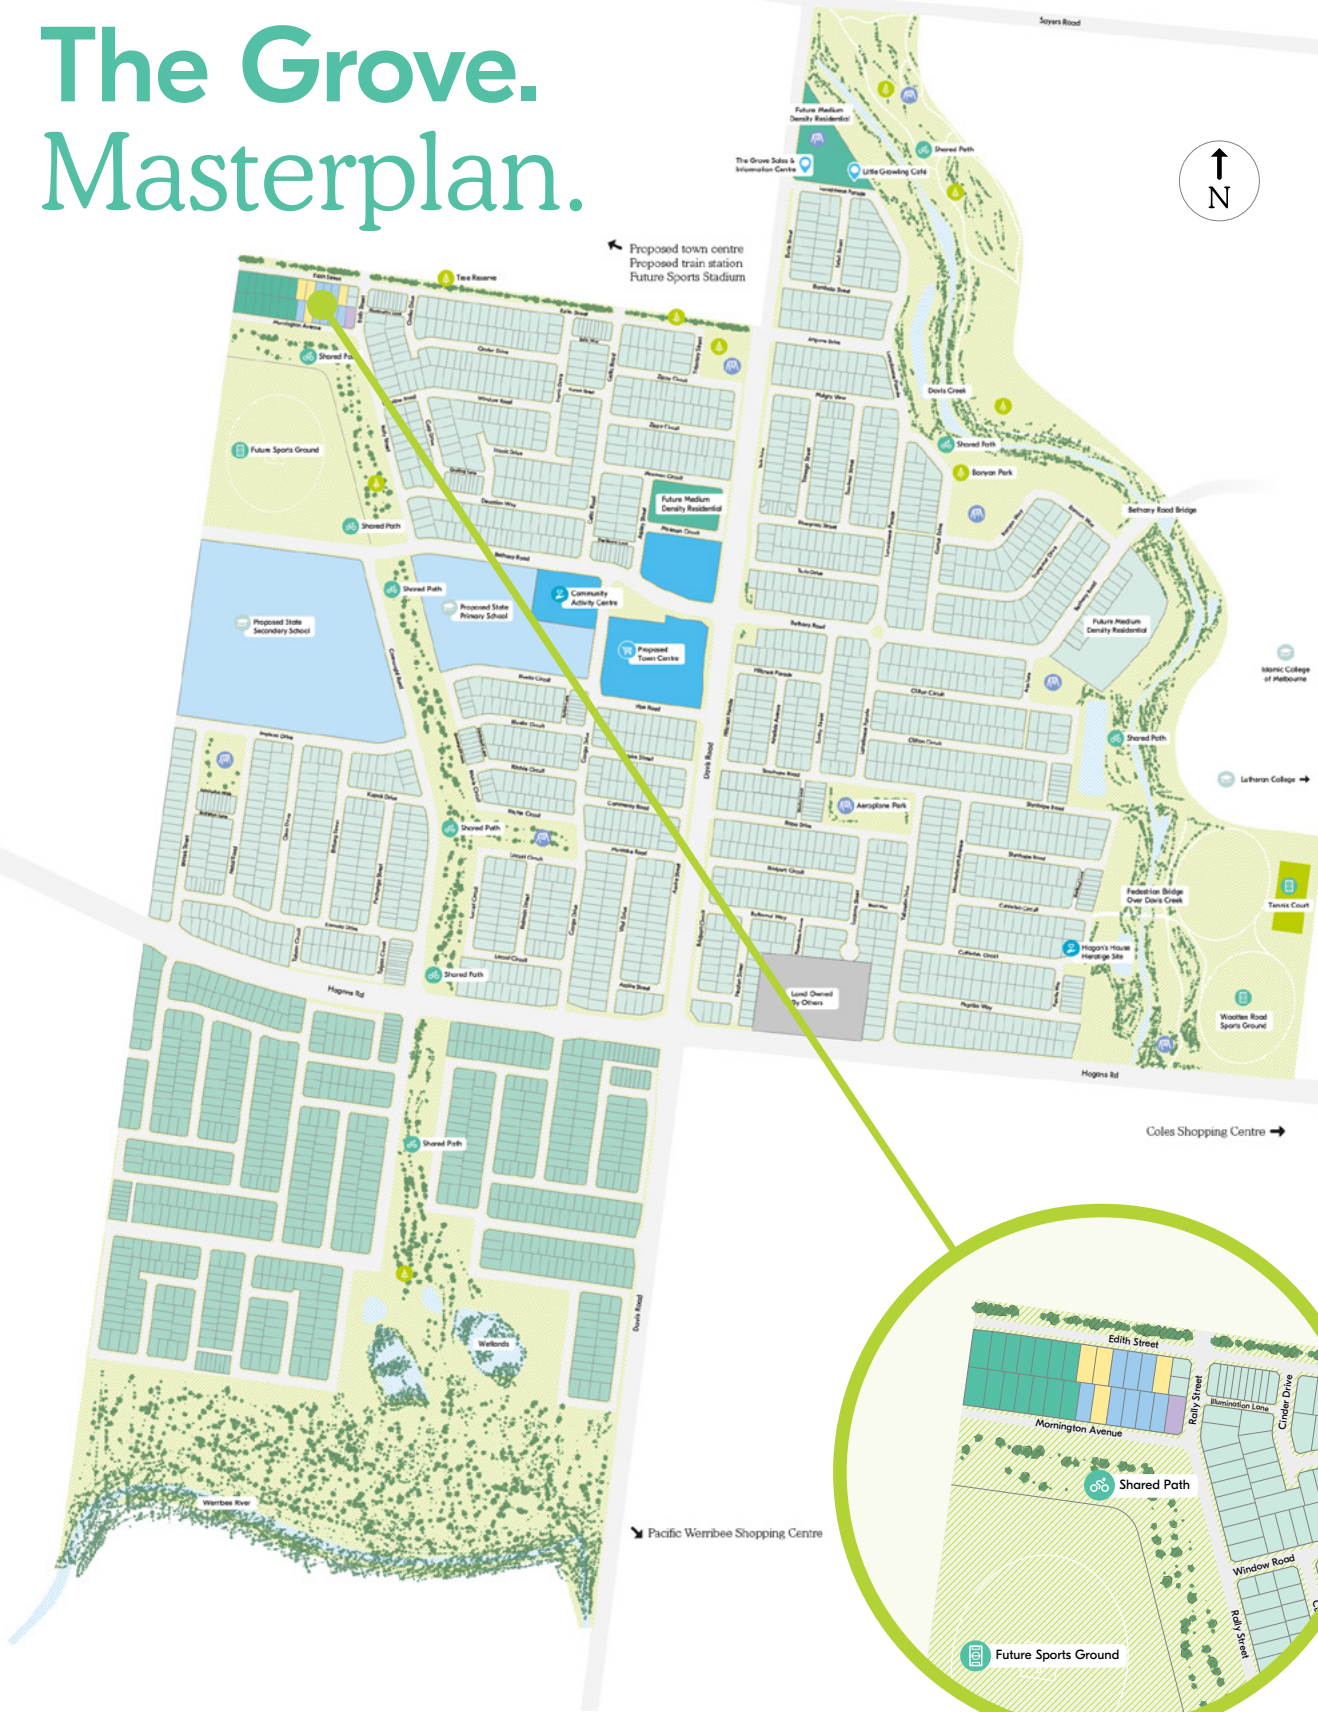The Grove. Masterplan.

  

Legend

-  Town and community centre
 Existing Residential
 For Sale or Coming Soon
 Future Residential
 Schools
 Non Residential

13 38 38 | thegrove.com.au

This masterplan is approximate, not to scale and should be used as a guide only. The proposed features depicted (including the town centre, schools, sporting grounds and reserves require authority approvals and may be delivered by third parties and/or change due to unforeseen building constraints. Changes may be made during the development process. Purchasers must rely on their own enquiries and the contract for sale. Printed July 2021.