




VERSION	AMENDMENT	AUTHORISED BY	DATE

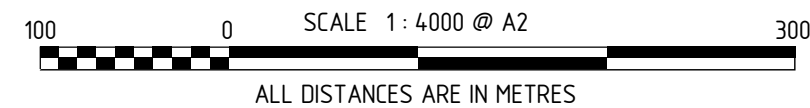



INTERESTS AND NOTIFICATIONS						
SUBJECT	PURPOSE	STATUTORY REFERENCE	ORIGIN	LAND BURDENED	BENEFIT TO	COMMENTS
33b	EASEMENT (Sewerage)	SEC 167 OF THE P. & D. ACT REG 33 (b)	DP 408823	LOT 9007	WATER CORPORATION	(5m WIDE PARALLEL)
	RESTRICTIVE COVEYANT	SEC 136D OF THE T.L.A.	THIS PLAN & DOC	ALL LOTS EXCEPT 9007	ALL LOTS EXCEPT 9007	
	NOTIFICATION	SEC 165 OF THE P. & D. ACT	DOC	ALL LOTS EXCEPT 9007		MOSQUITOS
	NOTIFICATION	SEC 165 OF THE P. & D. ACT	DOC	ALL LOTS EXCEPT 9007		BUSHFIRE MANAGEMENT PLAN

SURVEY CARRIED OUT UNDER REG 26A
SPECIAL SURVEY AREA GUIDELINES
SEE SURVEY SHEETS FOR SURVEY INFORMATION



TYPE		FREEHOLD		S.S.A. YES	
PURPOSE		SUBDIVISION			
PLAN OF		LOTS 331-336, 9007 AND RESTRICTIVE COVENANT			
FORMER TENURE		LOT 9006 ON DP 412680 C.T. 2940-79			
LOCAL AUTHORITY		CITY OF MANDURAH			
LOCALITY		COODANUP			
D.O.L. FILE					
FIELD RECORD		102457			
SURVEYOR'S CERTIFICATE - REG 54					
I, Matthew B. WEBB hereby certify that this plan is accurate and is a correct representation of the - (a) *survey, and/or (b) *calculations from measurements recorded in the field records, [* delete if inapplicable] undertaken for the purposes of this plan and that it complies with the relevant written law(s) in relation to which it is lodged.					
<div>FINAL</div>					
LICENSED SURVEYOR		DATE			
LODGED					
DATE		FEE PAID		ASSESS No.	
I.S.C.					
EXAMINED					
DATE					
WESTERN AUSTRALIAN PLANNING COMMISSION					
FILE 158818					
Delegated under S.16 P&D Act 2005		DATE			
IN ORDER FOR DEALINGS					
SUBJECT TO					
FOR INSPECTOR OF PLANS AND SURVEYS		DATE			
APPROVED		REG26A (4)			
INSPECTOR OF PLANS AND SURVEYS (S. 18 Licensed Surveyors Act 1909)		DATE			
 GOVERNMENT OF WESTERN AUSTRALIA					
DEPOSITED PLAN					
4 18868					
SHEET 01 OF 03 SHEETS (PLUS SURVEY SHEET(S)) VERSION 1					

FOR HEADING SEE SHEET 1
FOR INTERESTS AND NOTIFICATIONS
SEE SHEET 1

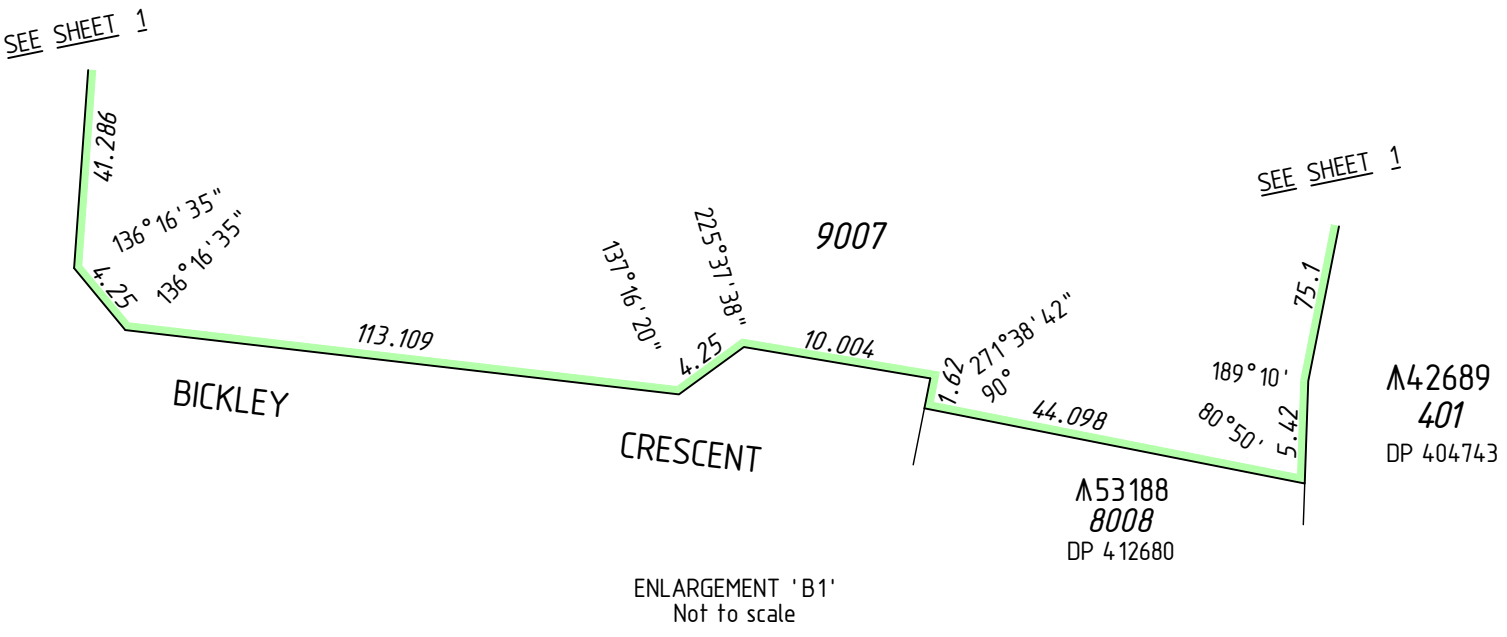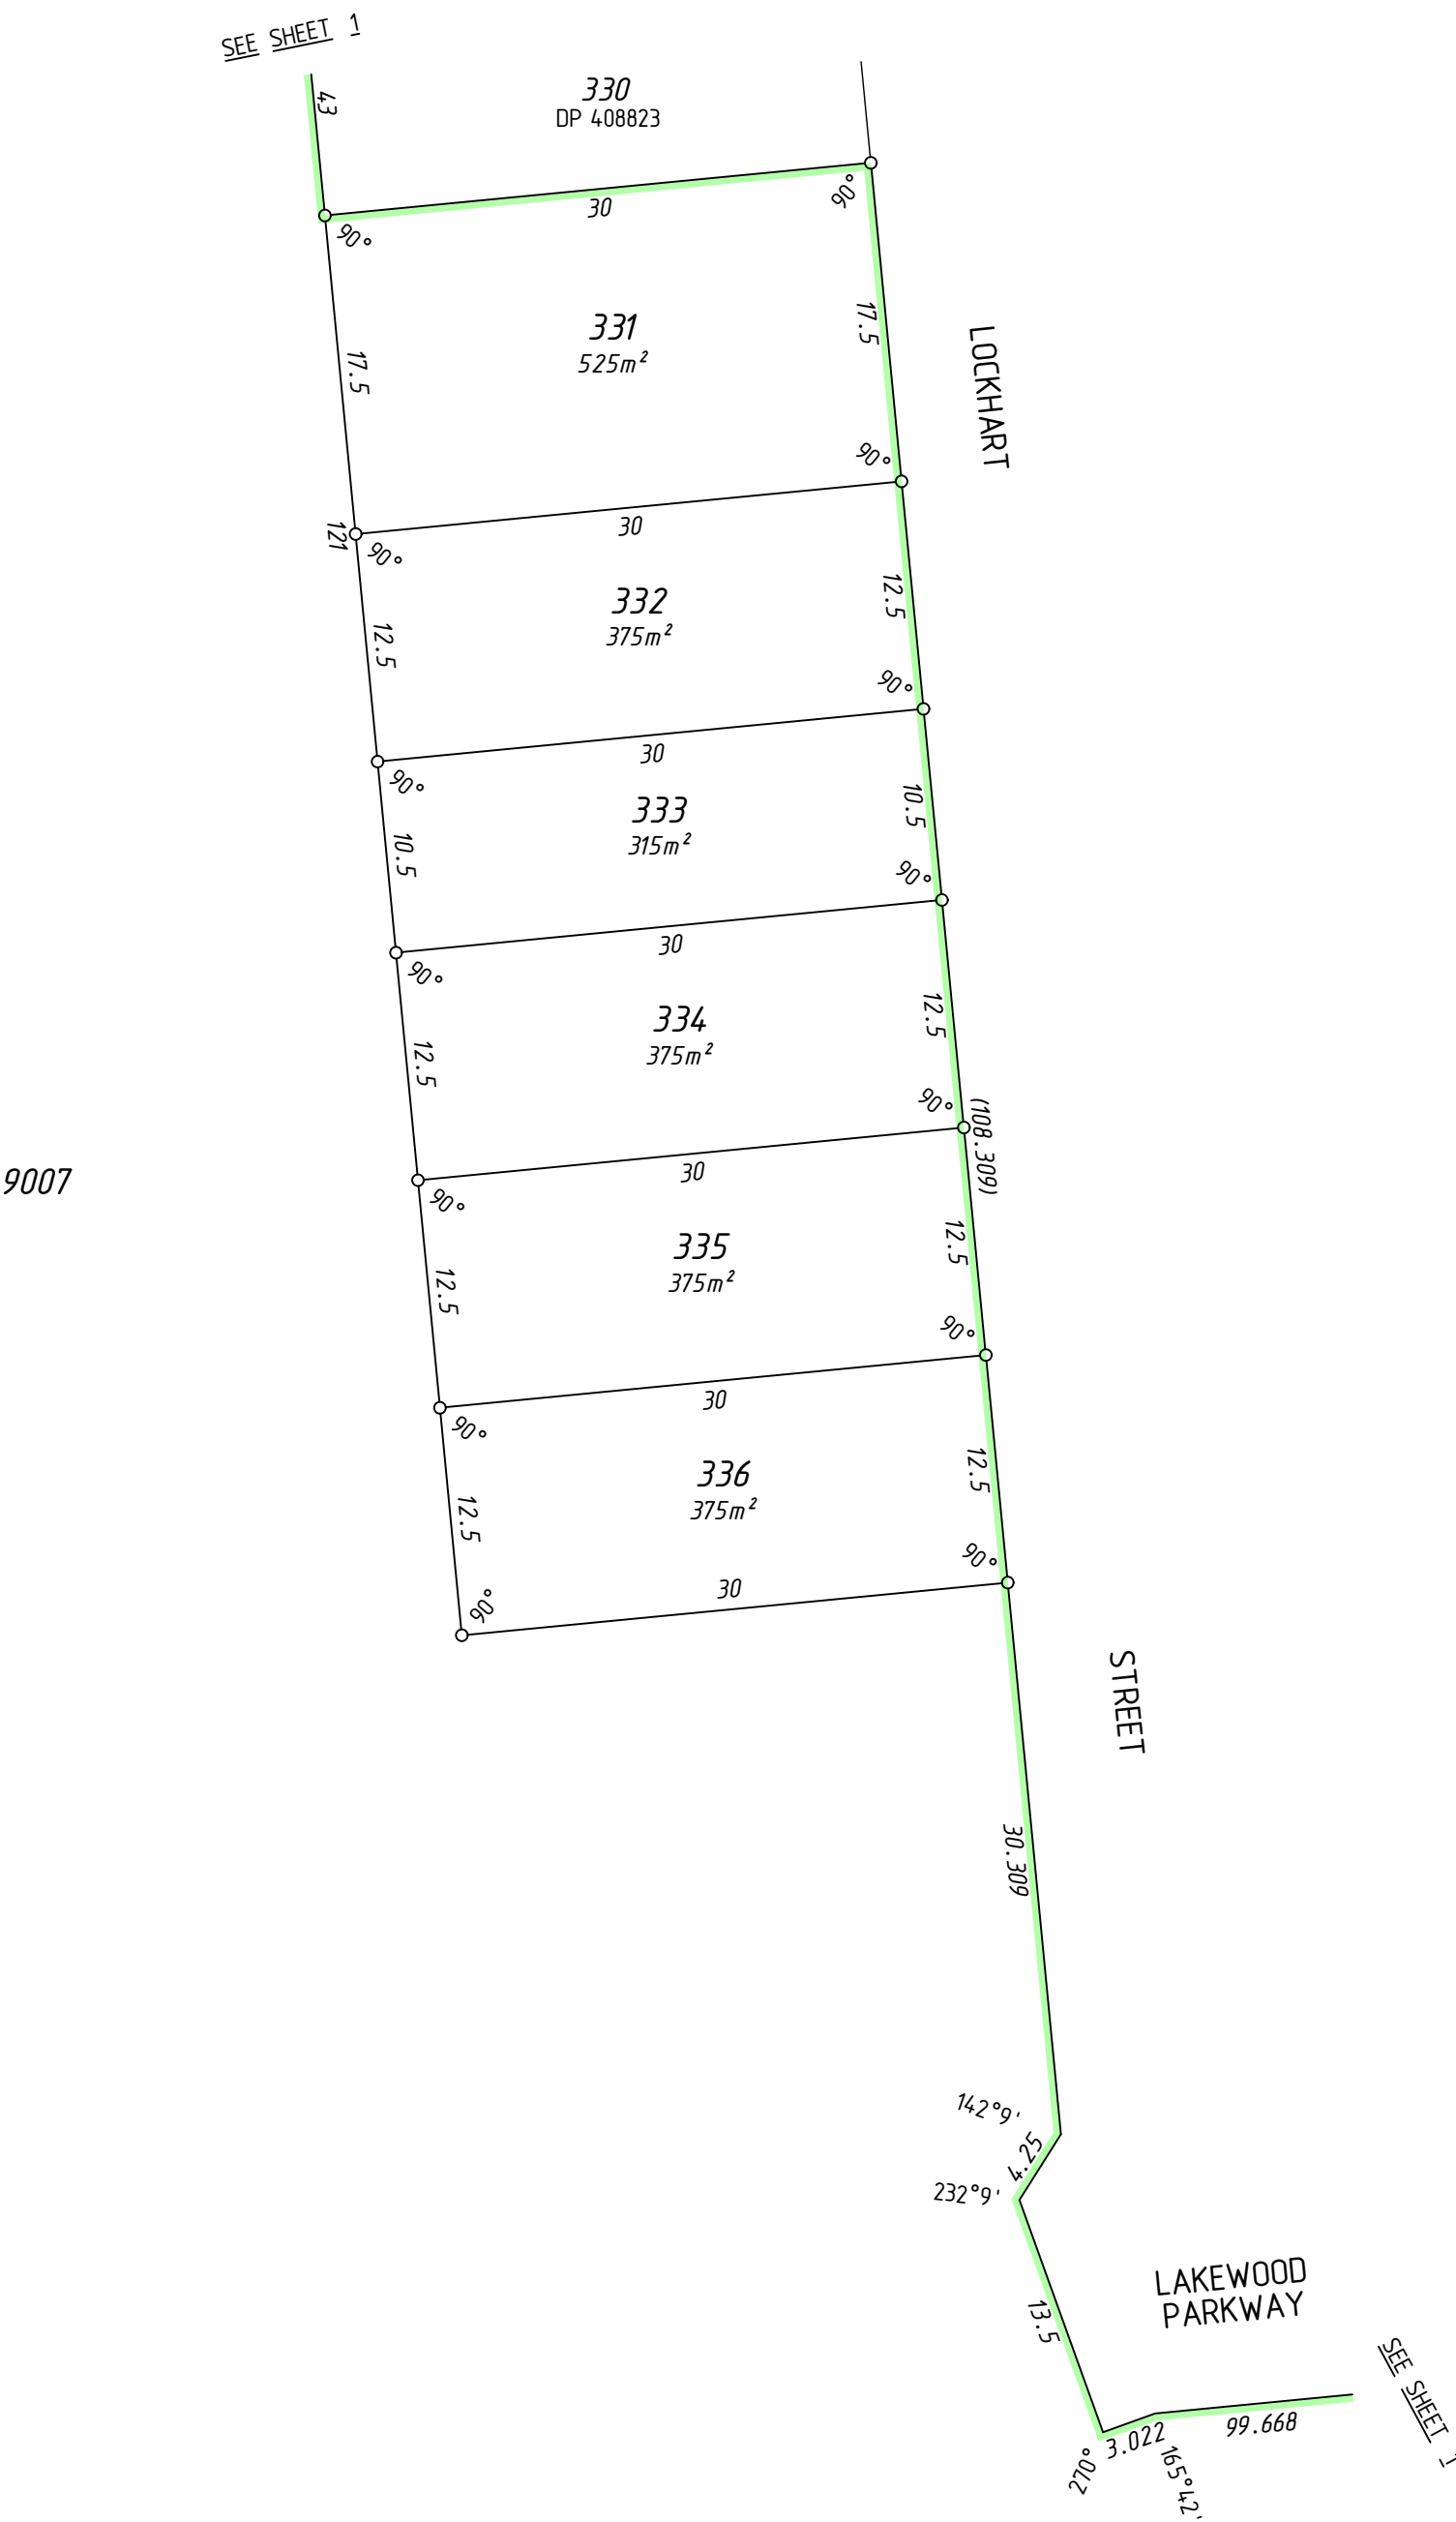

SURVEY CARRIED OUT UNDER REG 26A
SPECIAL SURVEY AREA GUIDELINES
SEE SURVEY SHEETS FOR SURVEY INFORMATION
USE ONLY THE SURVEY SHEET/S WHEN DETERMINING
THE TRUE FINAL POSITION AND TYPE OF ALL SURVEY
MARKS PLACED PERTAINING TO THIS PLAN.



MNG Ref : 94036dp-163e - DP4 18868.CSD

FINAL


LICENSED SURVEYOR

DATE




DEPOSITED PLAN
4 18868

SHEET 02 OF 03 SHEETS
VERSION 1

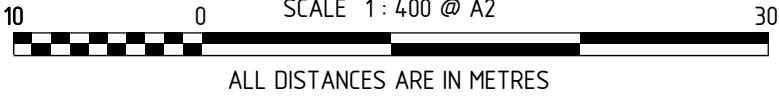

HELD BY LANDGATE IN DIGITAL FORMAT ONLY

FOR HEADING SEE SHEET 1
FOR INTERESTS AND NOTIFICATIONS
SEE SHEET 1

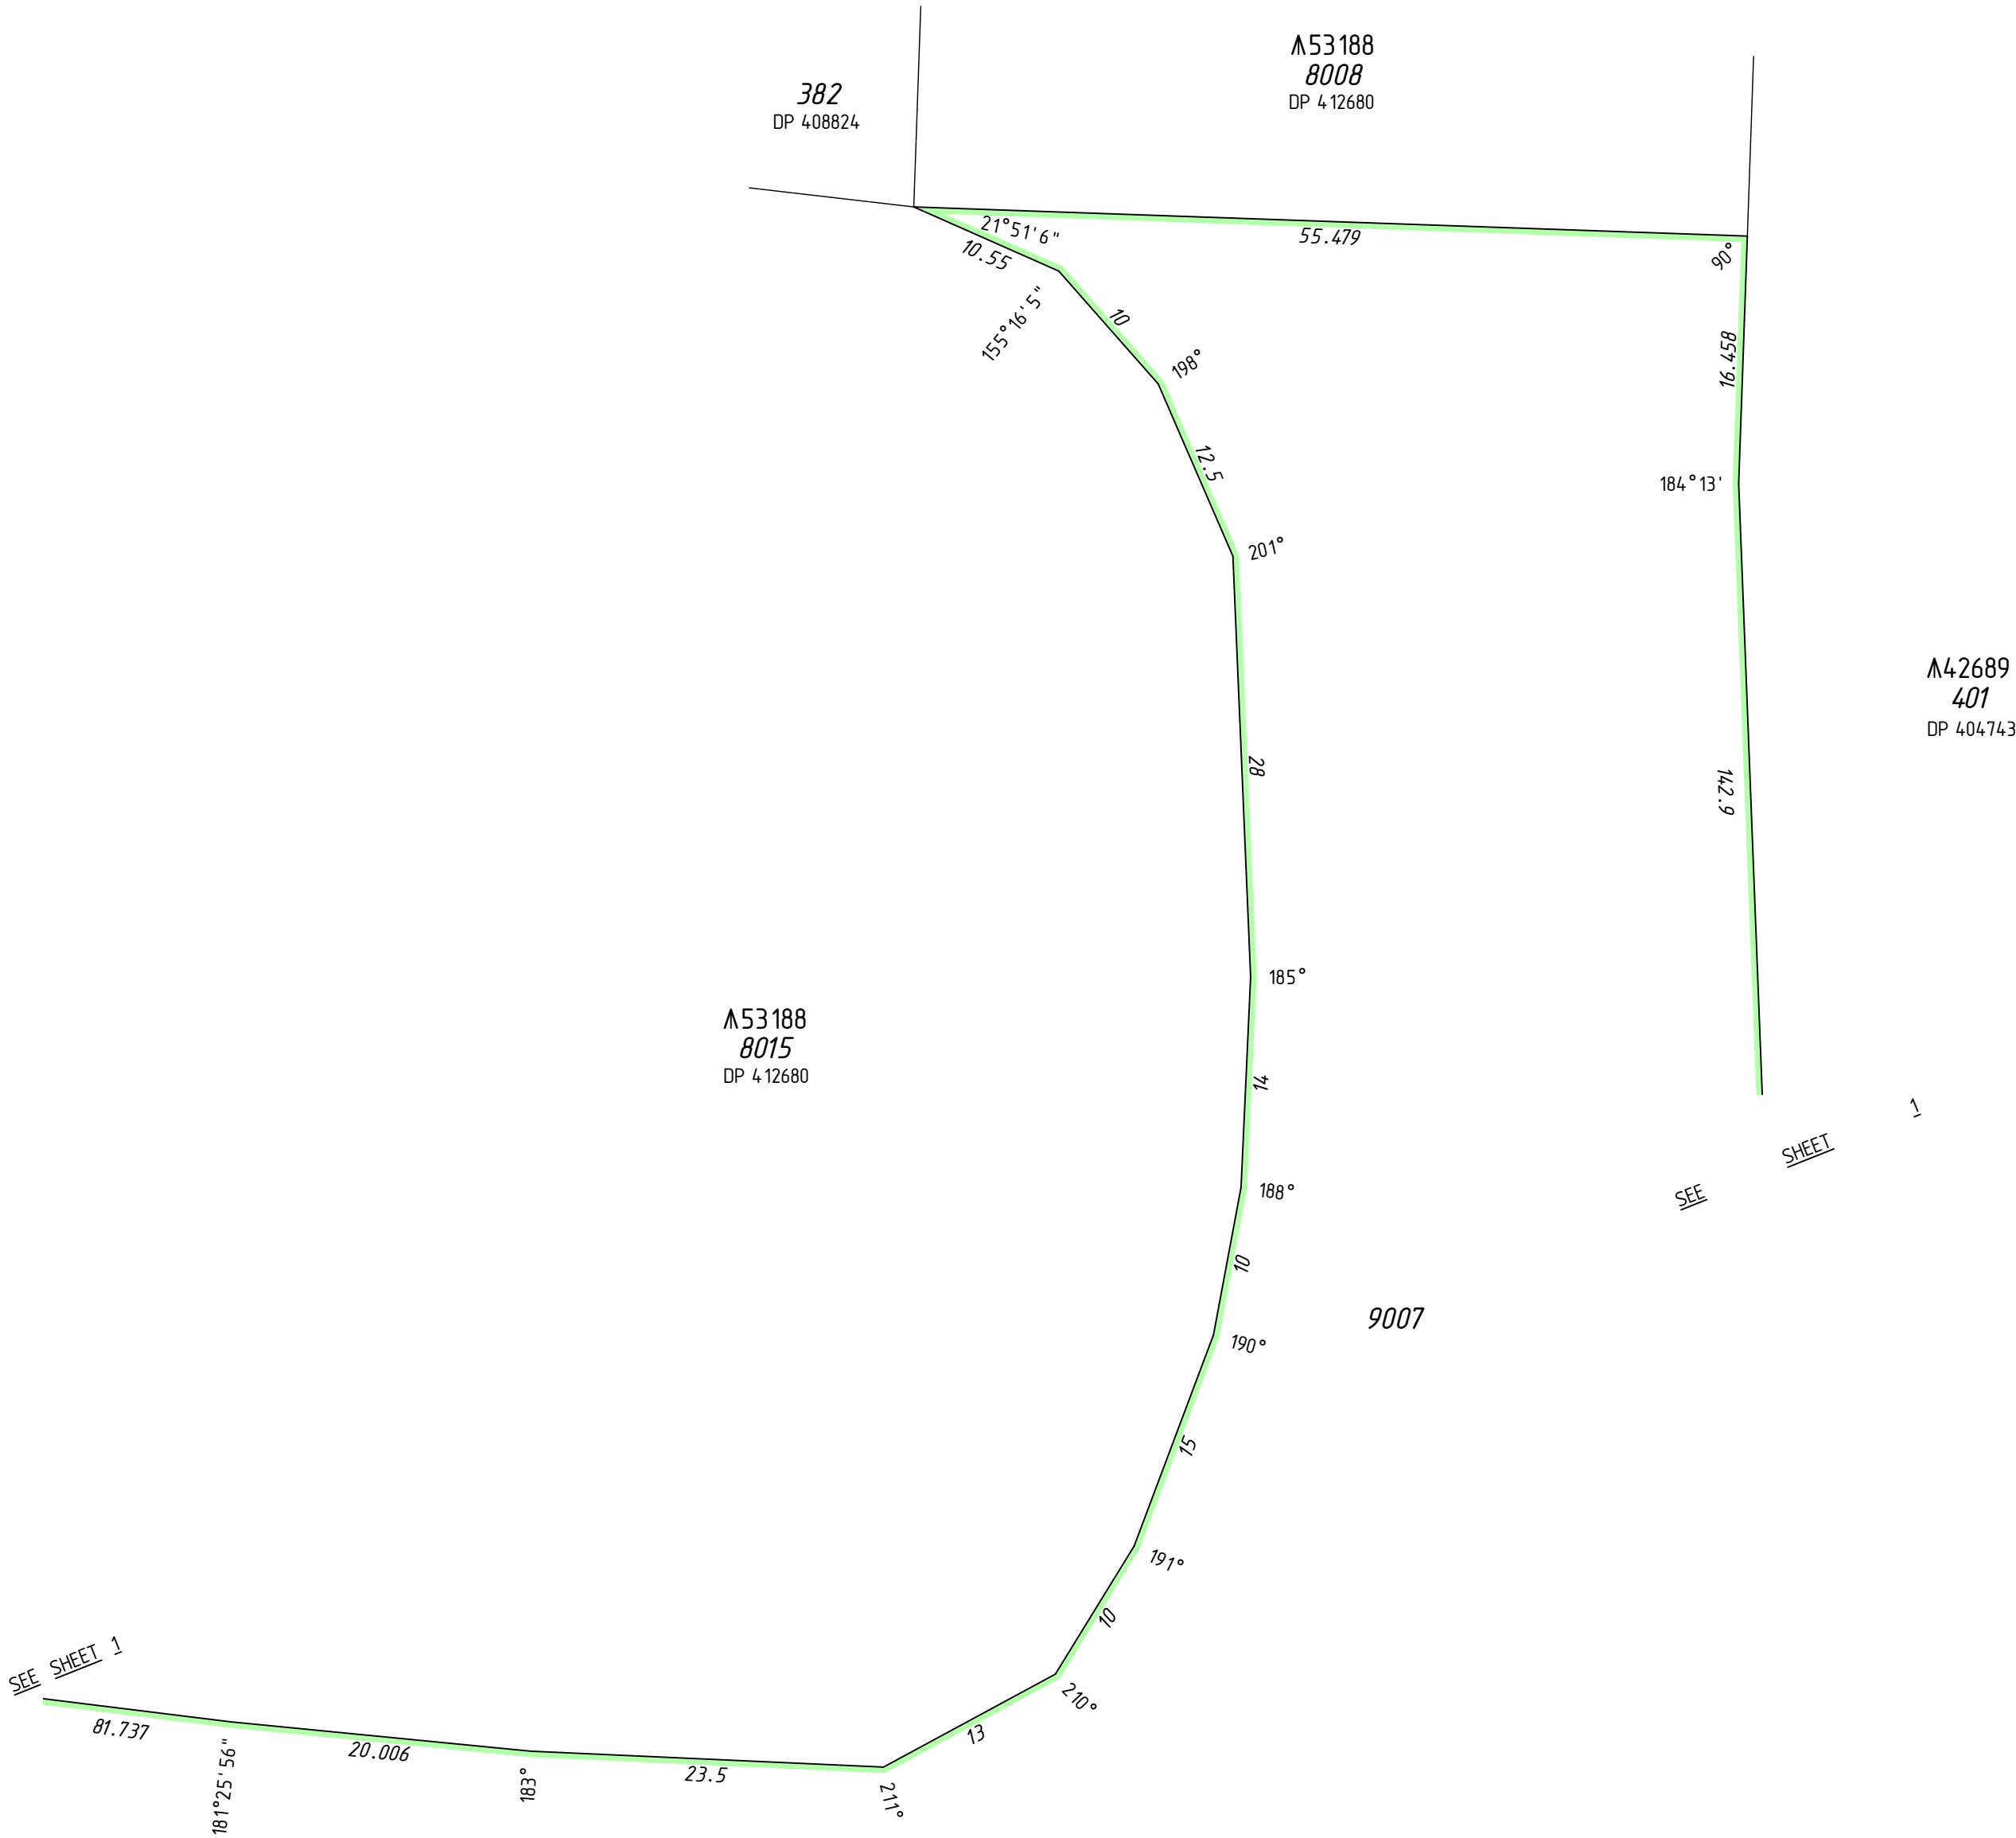

SURVEY CARRIED OUT UNDER REG 26A
SPECIAL SURVEY AREA GUIDELINES
SEE SURVEY SHEETS FOR SURVEY INFORMATION
USE ONLY THE SURVEY SHEET/S WHEN DETERMINING
THE TRUE FINAL POSITION AND TYPE OF ALL SURVEY
MARKS PLACED PERTAINING TO THIS PLAN.





MNG Ref : 94036dp-163e - DP418868.CSD

FINAL	DATE
LICENSED SURVEYOR	



DEPOSITED PLAN
4 18868
SHEET 03 OF 03 SHEETS
VERSION 1

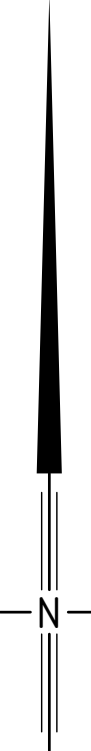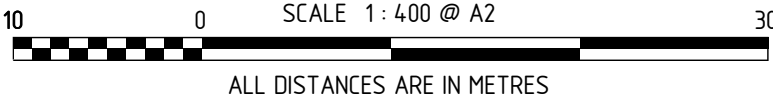

THIS SURVEY SHEET WILL BE
REPLACED BY THE SURVEY DATA



DEPOSITED PLAN
4 18868
SURVEY SHEET