



REFER SHEET 13R201 FOR CONTINUATION

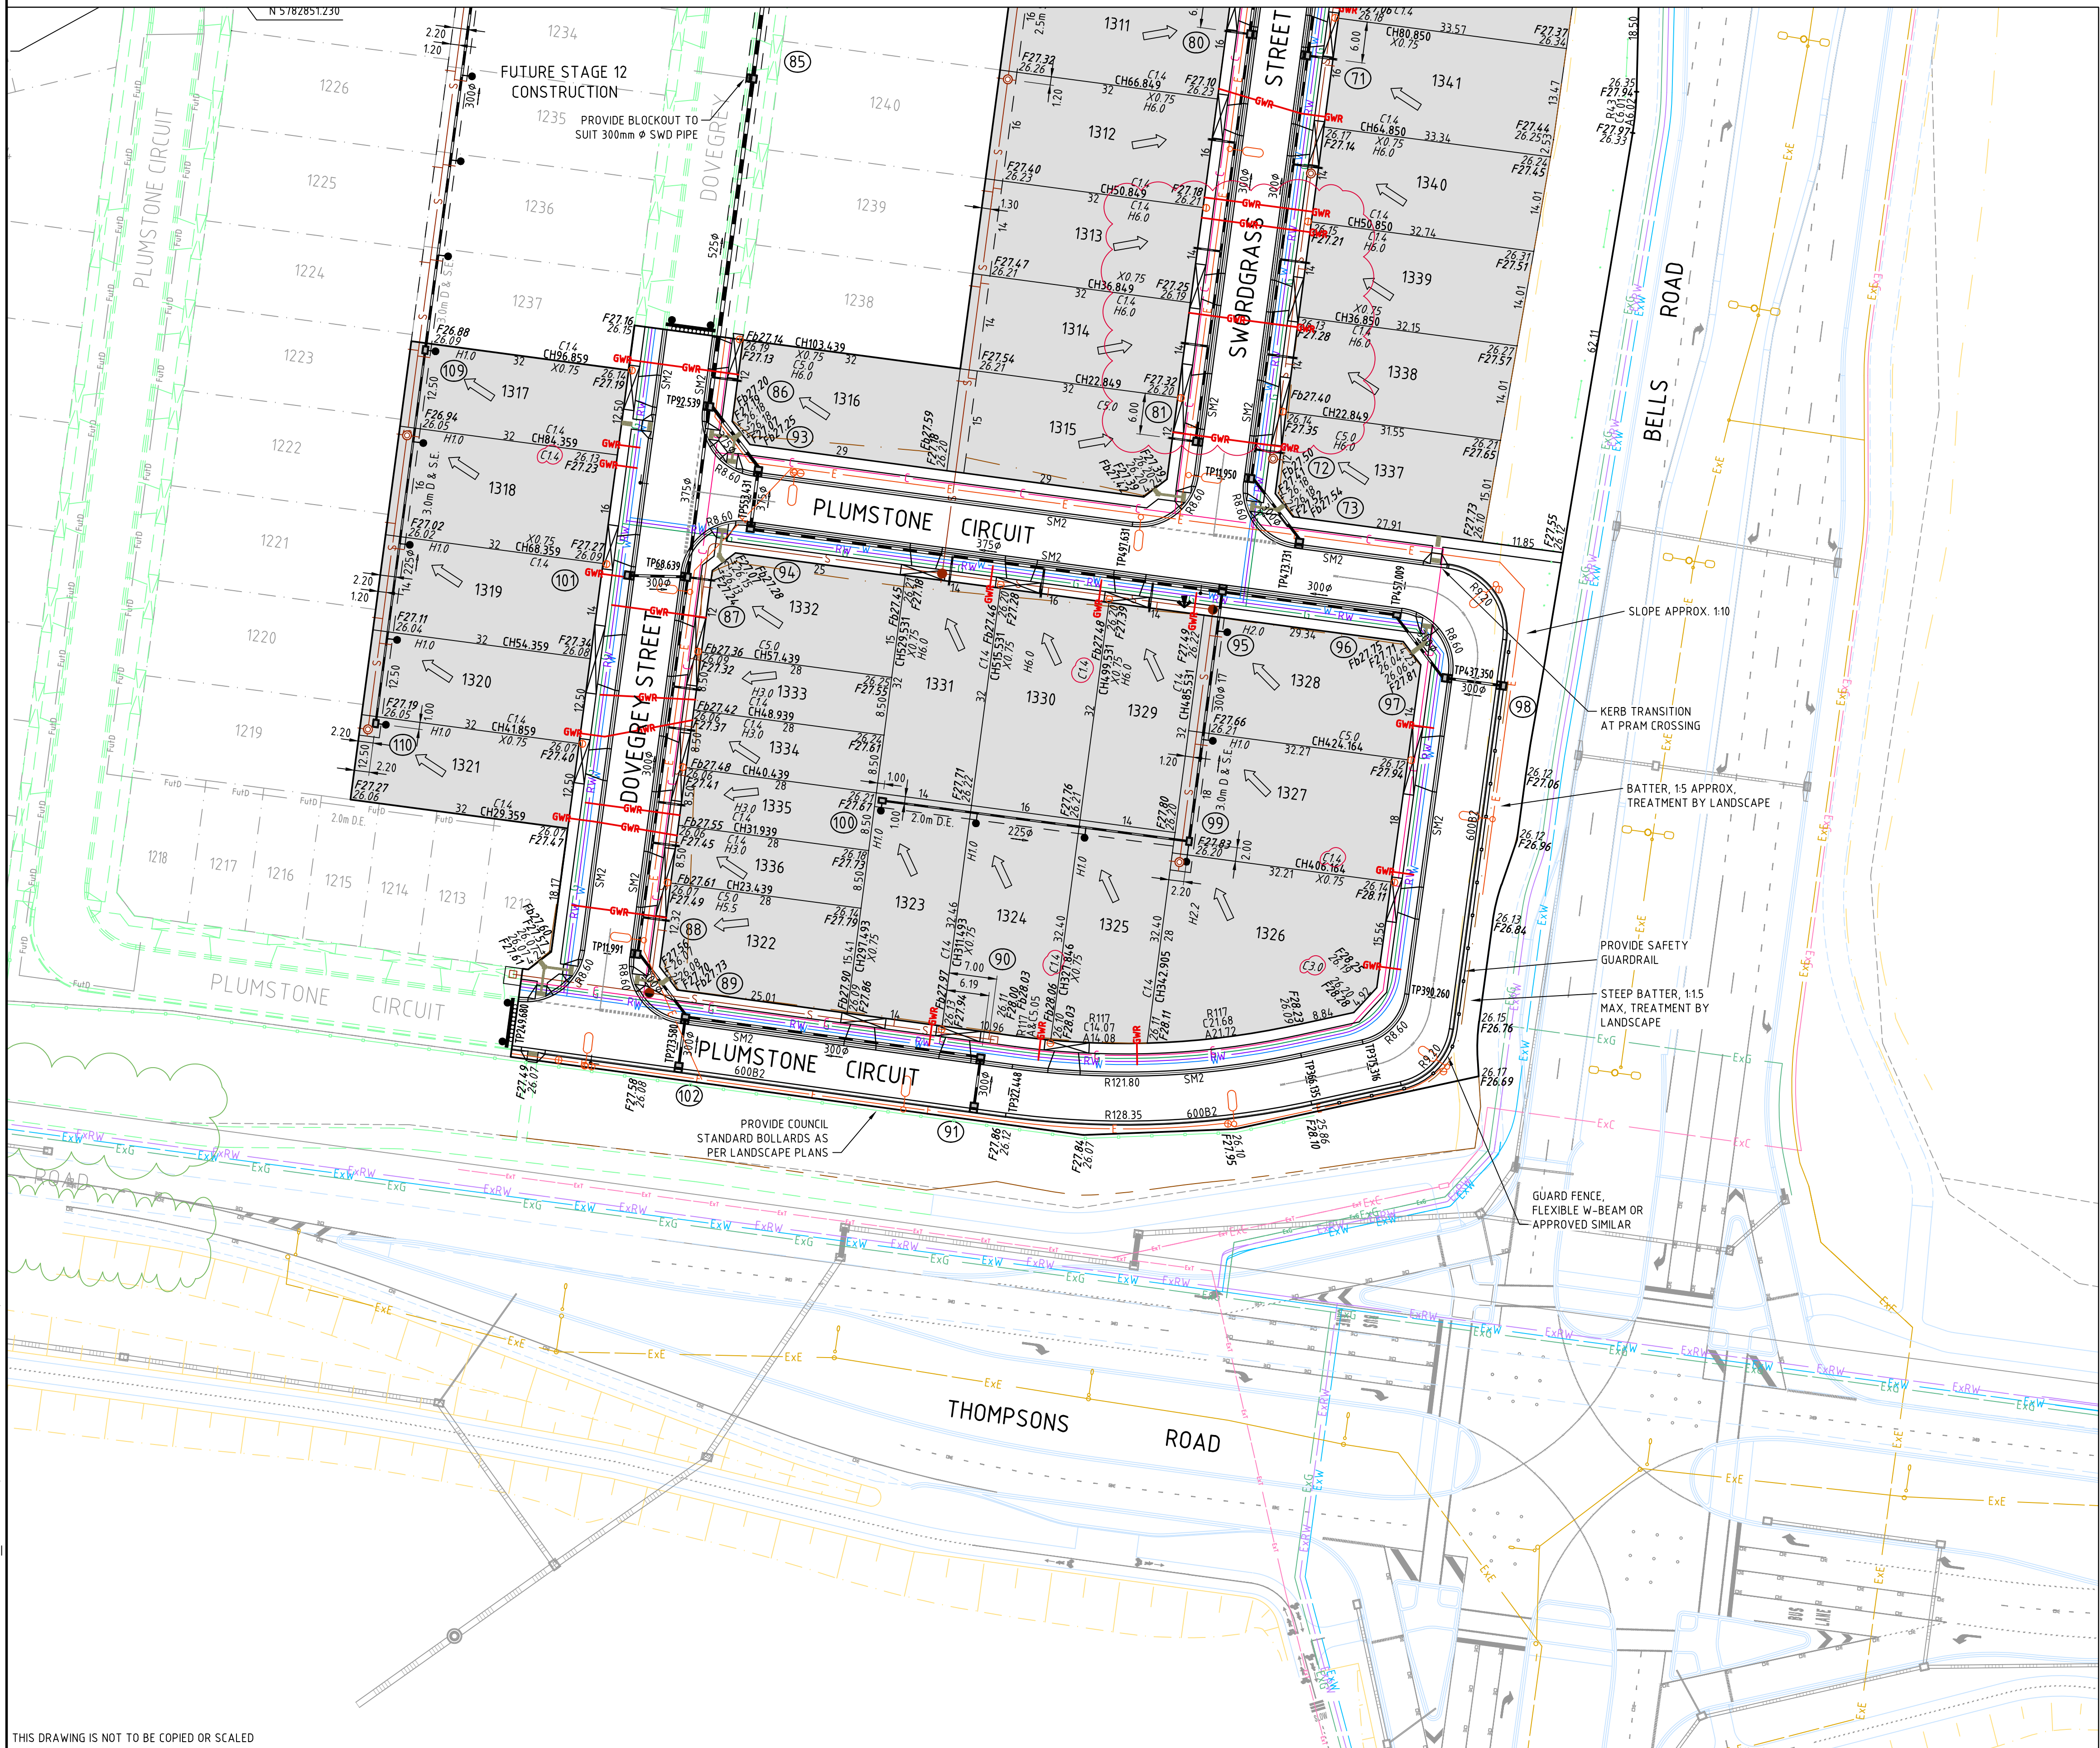

LEGEND

W	PROPOSED WATER MAIN	ExW	Ex. WATER MAIN
RW	RECYCLED WATER MAIN	ExRW	Ex. RECYCLED WATER MAIN
S	PROPOSED SEWER	ExS	Ex. SEWER
G	PROPOSED GAS MAINS	ExG	Ex. GAS MAINS & VALVE
E	PROP. ELECTRICAL CABLES	ExE	Ex. ELECTRICAL CABLE
O	PROP. ELECTRICAL O/H	ExO	Ex. ELECTRICAL O/H
POLE	PROP. ELECTRICAL ASSETS	POLE	Ex. ELECTRICAL ASSETS
PIT	PROP. POLE WITH STAY	PIT	Ex. POLE WITH STAY
PROP. ELEC. PILLAR/CABINET	PROP. ELEC. PILLAR/CABINET	ExC	Ex. ELEC. PILLAR/CABINET
PROPOSED COMMS CABLES	PROPOSED COMMS CABLES	ExC	Ex. COMMS CABLES
PROPOSED COMMS PITS	PROPOSED COMMS PITS	ExC	Ex. COMMS CABLES O/H
PROPOSED DRAIN & PIT	PROPOSED DRAIN & PIT	ExC	Ex. COMMS PITS & PEDESTAL
PROPOSED HOUSE DRAIN	PROPOSED HOUSE DRAIN	ExC	Ex. DRAIN & PIT
PROPERTY INLET	PROPERTY INLET	ExC	Ex. HOUSE DRAIN
PROPOSED TOE OF BATTER	PROPOSED TOE OF BATTER	ExC	Ex. TOE OF BATTER
PROPOSED TOP OF BATTER	PROPOSED TOP OF BATTER	ExC	Ex. TOP OF BATTER
PROPOSED STREET/ROAD SIGNS	PROPOSED STREET/ROAD SIGNS	ExC	Ex. STREET/ROAD SIGNS
PROPOSED BOLLARDS	PROPOSED BOLLARDS	ExC	Ex. STREET/ROAD SIGNS
PROPOSED GUARDRAIL	PROPOSED GUARDRAIL	ExC	Ex. STREET/ROAD SIGNS
DIRECTIONAL	DIRECTIONAL	ExC	Ex. STREET/ROAD SIGNS
WARNING	WARNING	ExC	Ex. STREET/ROAD SIGNS
Ex. TREES	Ex. TREES	ExC	Ex. STREET/ROAD SIGNS
PSM	PSM	ExC	Ex. STREET/ROAD SIGNS
TBM	TBM	ExC	Ex. STREET/ROAD SIGNS
Ex. TREES REMOVE	Ex. TREES REMOVE	ExC	Ex. STREET/ROAD SIGNS
WETLAND	WETLAND	ExC	Ex. STREET/ROAD SIGNS
100 yr FLOOD LEVEL	100 yr FLOOD LEVEL	ExC	Ex. STREET/ROAD SIGNS
10 yr FLOOD LEVEL	10 yr FLOOD LEVEL	ExC	Ex. STREET/ROAD SIGNS
WETLAND NWL	WETLAND NWL	ExC	Ex. STREET/ROAD SIGNS
WETLAND TOP WATER LEVEL	WETLAND TOP WATER LEVEL	ExC	Ex. STREET/ROAD SIGNS
WETLAND BATHYMETRY	WETLAND BATHYMETRY	ExC	Ex. STREET/ROAD SIGNS
F	FINISHED SURFACE AFTER CUTTING OR FILLING	ExC	Ex. STREET/ROAD SIGNS
Fb	TOP OF PROPOSED BATTER	ExC	Ex. STREET/ROAD SIGNS
Pf	FOOTPATH LEVEL	ExC	Ex. STREET/ROAD SIGNS
F131.72	FINISHED SURFACE LEVEL	ExC	Ex. STREET/ROAD SIGNS
Fb131.72	FINISHED BATTER LEVEL	ExC	Ex. STREET/ROAD SIGNS
135.75	EXISTING SURFACE LEVEL	ExC	Ex. STREET/ROAD SIGNS
Pf134.75	FINISHED FOOTPATH LEVEL	ExC	Ex. STREET/ROAD SIGNS
4	DRAINAGE PIT No.	ExC	Ex. STREET/ROAD SIGNS
TP	TANGENT POINT	ExC	Ex. STREET/ROAD SIGNS
CH	CHAINAGE	ExC	Ex. STREET/ROAD SIGNS

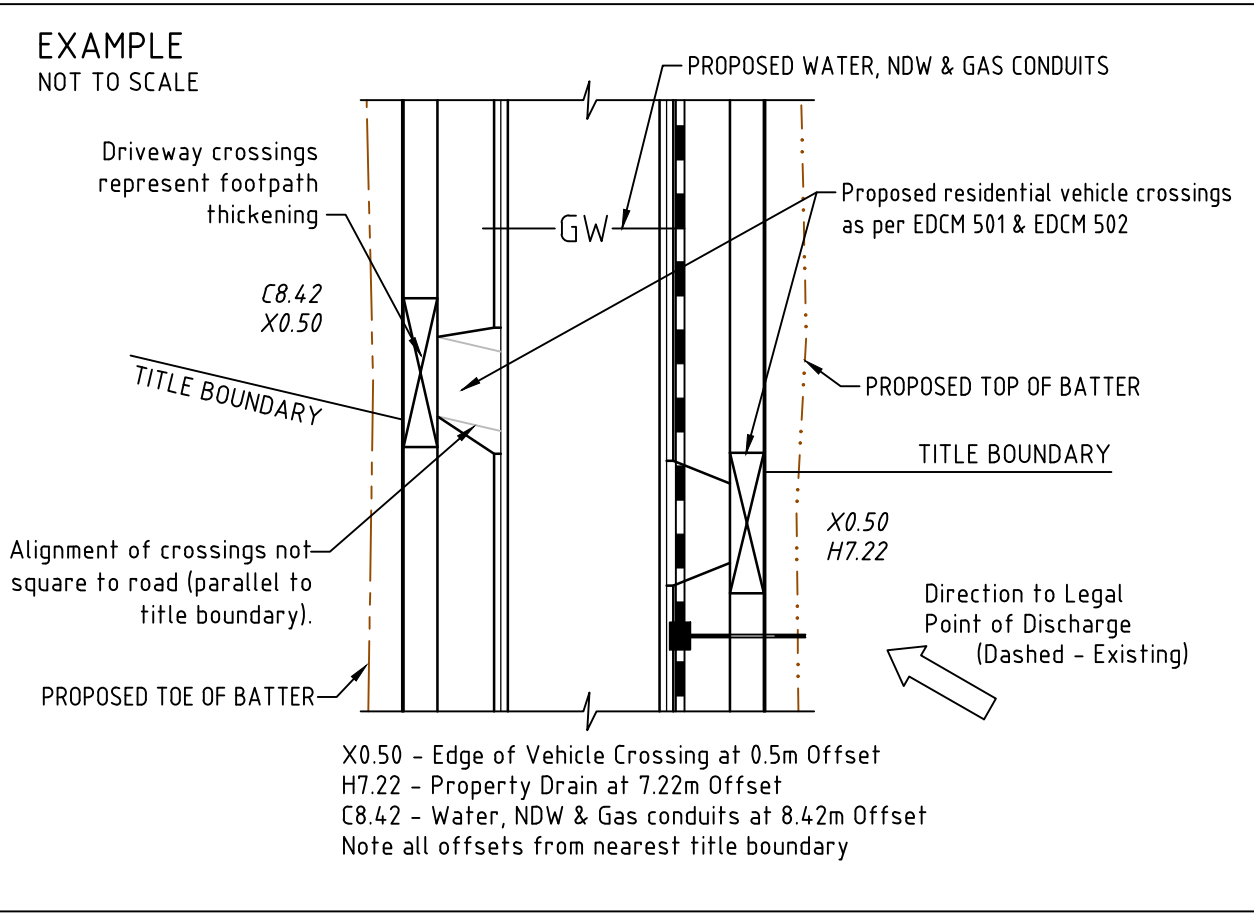

WARNING
BEWARE OF UNDERGROUND SERVICES
The locations of underground services are approximate only and their exact position should be proven on site prior to commencing works. No guarantee is given that all existing services are shown.

CONSTRUCTION ISSUE

THIS DRAWING IS NOT TO BE COPIED OR SCALED

E	AMENDED CROSSOVERS: LOTS 1343-1345, 1313-1315, 1337-1339. CONDUITS	17.06.25	LG
D	SERVICE CONDUITS OFFSET UPDATED	27.05.25	KM
C	ISSUED FOR CONSTRUCTION	31.07.24	LG
B	BOLLARDS AND GUARDRAIL UPDATED	06.05.24	LG
A	PRELIMINARY ISSUE	28.03.24	LG
VERSION	REMARKS	DATE	APP'D

0 5 10 20
Scale 1:500 @ A1
Scale 1:1000 @ A3



DRAWN BY	N. ROBINSON	DESIGNED BY	L. GRIFFIN
MELWAY	131, G12	CHECKED BY	COUNCIL
DATUM	AHD	AUTHORISED BY	D. NEAL

REEDS CONSULTING

LAND SURVEYING
CIVIL ENGINEERING
PLANNING
DEVELOPMENT CONSULTING

www.reedsconsulting.com.au
engineering@reedsconsulting.com.au

Lvl 14, 501 Swanston Street Melbourne Victoria 3000
p 03 9440 3000

Copyright © 2021
All Rights Reserved 2021



CITY OF CASEY
HONOUR VILLAGE ESTATE
STAGE 13
LAYOUT PLAN - 2

DRAWING No.	13R202	VERSION	E
REFERENCE	22344E/13		