


|   |             |                         |   |                              |   |                                                                        |  |                          |                        |                                  |                     |  |
|---|-------------|-------------------------|---|------------------------------|---|------------------------------------------------------------------------|--|--------------------------|------------------------|----------------------------------|---------------------|--|
| SUBDIVISION ACT 1988   |             |                         |   | PLAN OF SUBDIVISION          |   | EDITION 1                                                              |  | PLAN NUMBER<br>PS900709J |                        |                                  |                     |  |
| LOCATION OF LAND   |             |                         |   |                              | COUNCIL NAME : CITY OF CASEY   |                                                                        |  |                          |                        |                                  |                     |  |
| PARISH: CRANBOURNE   |             |                         |   |                              |   |                                                                        |  |                          |                        |                                  |                     |  |
| TOWNSHIP: ----   |             |                         |   |                              |   |                                                                        |  |                          |                        |                                  |                     |  |
| SECTION: ----   |             |                         |   |                              |   |                                                                        |  |                          |                        |                                  |                     |  |
| CROWN ALLOTMENT: ----   |             |                         |   |                              |   |                                                                        |  |                          |                        |                                  |                     |  |
| CROWN PORTION: 59 (PART)   |             |                         |   |                              |   |                                                                        |  |                          |                        |                                  |                     |  |
| TITLE REFERENCES: VOL. FOL.   |             |                         |   |                              |   |                                                                        |  |                          |                        |                                  |                     |  |
| LAST PLAN REFERENCE: LOT K ON PS900708L   |             |                         |   |                              |   |                                                                        |  |                          |                        |                                  |                     |  |
| POSTAL ADDRESS: 1275 POUND ROAD,<br>(at time of subdivision) CLYDE NORTH VIC 3978                                                                  |             |                         |   |                              |   |                                                                        |  |                          |                        |                                  |                     |  |
| MGA CO-ORDINATES: E 355 940 ZONE: 55<br>(of approximate centre of land in plan) N 5 783 100 GDA 94                                                 |             |                         |   |                              |   |                                                                        |  |                          |                        |                                  |                     |  |
| VESTING OF ROADS OR RESERVES   |             |                         |   |                              |   | HONOUR VILLAGE - RELEASE 4                                             |  |                          |                        |                                  |                     |  |
| IDENTIFIER   |             | COUNCIL / BODY / PERSON |   |                              |   | NUMBER OF LOTS IN THIS PLAN: 35 + 3 BALANCE LOTS                       |  |                          |                        |                                  |                     |  |
| ROADS, R-1   |             | CITY OF CASEY           |   |                              |   | TOTAL AREA OF LAND IN THIS PLAN: 49.13ha INCLUDING 46.80ha BALANCE LOT |  |                          |                        |                                  |                     |  |
|   |             |                         |   |                              |   | DEPTH LIMITATION: DOES NOT APPLY                                       |  |                          |                        |                                  |                     |  |
| NOTATIONS   |             |                         |   |                              |   |                                                                        |  |                          |                        |                                  |                     |  |
| LOTS 1-400 (BOTH INCLUSIVE) HAVE BEEN OMITTED FROM THIS PLAN. LAND DENOTED AS N.I.S. IS NOT IN SUBDIVISION.                                        |             |                         |   |                              | OTHER PURPOSE OF THIS PLAN :   |                                                                        |  |                          |                        |                                  |                     |  |
| ANY EASEMENTS SHOWN ON PREVIOUS PLANS AS IT AFFECTS ROADS R-1 ON THIS PLAN ARE REMOVED VIDE SCHEDULE 5, CLAUSE 14 OF THE ROAD MANAGEMENT ACT 2004. |             |                         |   |                              | CREATION OF RESTRICTION No.1   |                                                                        |  |                          |                        |                                  |                     |  |
|   |             |                         |   |                              | THE REGISTERED PROPRIETORS OF THE BURDENED LAND COVENANT WITH THE REGISTERED PROPRIETORS OF THE BENEFITED LAND AS SET OUT IN THIS RESTRICTION WITH THE INTENT THAT THE BURDEN OF THE RESTRICTION RUNS WITH AND BINDS THE BURDENED LAND AND THE BENEFIT OF THE RESTRICTION IS ANNEXED TO AND RUNS WITH THE BENEFITED LAND. |                                                                        |  |                          |                        |                                  |                     |  |
|   |             |                         |   |                              | BURDENED LAND: LOTS 401 - 435 (BOTH INCLUSIVE)   |                                                                        |  |                          |                        |                                  |                     |  |
|   |             |                         |   |                              | BENEFITED LAND: LOTS 401 - 435 (BOTH INCLUSIVE)   |                                                                        |  |                          |                        |                                  |                     |  |
|   |             |                         |   |                              | RESTRICTION: UNLESS WITH THE PRIOR APPROVAL OF THE RESPONSIBLE AUTHORITY, THE BURDENED LAND CANNOT BE USED EXCEPT IN ACCORDANCE WITH THE PROVISIONS RECORDED IN THE MCP -----   |                                                                        |  |                          |                        |                                  |                     |  |
|   |             |                         |   |                              | EXPIRY DATE: 30th JUNE 2030.   |                                                                        |  |                          |                        |                                  |                     |  |
|   |             |                         |   |                              | WARNING<br>THIS PLAN IS AN UNREGISTERED PLAN OF SUBDIVISION. DIMENSIONS AND LAYOUT MAY VARY PRIOR TO FINAL APPROVAL OF PLAN   |                                                                        |  |                          |                        |                                  |                     |  |
| EASEMENT INFORMATION   |             |                         |   |                              |   |                                                                        |  |                          |                        | STAGING:                         |                     |  |
| LEGEND: A - APPURTENANT EASEMENT E - ENCUMBERING EASEMENT R - ENCUMBERING EASEMENT (ROAD)                                                          |             |                         |   |                              |   |                                                                        |  |                          |                        | THIS IS NOT A STAGED SUBDIVISION |                     |  |
|   |             |                         |   |                              |   |                                                                        |  |                          |                        | PLANNING PERMIT                  |                     |  |
|   |             |                         |   |                              |   |                                                                        |  |                          |                        | No. PLNA00048/16                 |                     |  |
| EASEMENT REFERENCE   | PURPOSE     | WIDTH (METRES)          | ORIGIN   | LAND BENEFITED /IN FAVOUR OF |   |                                                                        |  |                          |                        |                                  |                     |  |
| E-3, E-5   | SEWERAGE    | SEE DIAG.               | PS804776D   | SOUTH EAST WATER CORPORATION |   |                                                                        |  |                          |                        |                                  |                     |  |
| E-4, E-5   | CARRIAGEWAY | SEE DIAG.               | PS807036F   | LOT E ON PS807036F           |   |                                                                        |  |                          |                        |                                  |                     |  |
| E-10   | DRAINAGE    | SEE DIAG.               | PS809749E   | CITY OF CASEY                |   |                                                                        |  |                          |                        |                                  |                     |  |
| E-9, E-10   | SEWERAGE    | SEE DIAG.               | PS809749E   | SOUTH EAST WATER CORPORATION |   |                                                                        |  |                          |                        |                                  |                     |  |
| E-11   | DRAINAGE    | SEE DIAG.               | PS812433Q   | CITY OF CASEY                |   |                                                                        |  |                          |                        |                                  |                     |  |
| E-12   | SEWERAGE    | SEE DIAG.               | PS809750V   | SOUTH EAST WATER CORPORATION |   |                                                                        |  |                          |                        |                                  |                     |  |
| E-13, E-15   | SEWERAGE    | SEE DIAG.               | PS900708L   | SOUTH EAST WATER CORPORATION |   |                                                                        |  |                          |                        |                                  |                     |  |
| E-14, E-15   | DRAINAGE    | SEE DIAG.               | PS900708L   | CITY OF CASEY                |   |                                                                        |  |                          |                        |                                  |                     |  |
| E-16, E-18   | SEWERAGE    | SEE DIAG.               | THIS PLAN   | SOUTH EAST WATER CORPORATION |   |                                                                        |  |                          |                        |                                  |                     |  |
| E-17, E-18   | DRAINAGE    | SEE DIAG.               | THIS PLAN   | CITY OF CASEY                |   |                                                                        |  |                          |                        |                                  |                     |  |
| REF: 22344/4   |             |                         | VERSION: H   |                              |   | DATE: 05/05/22                                                         |  |                          | ORIGINAL SHEET SIZE A3 |                                  | SHEET 1 OF 9 SHEETS |  |
| 22344-4-PS-M-H.dwg   |             |                         |   |                              |   |                                                                        |  |                          |                        |                                  |                     |  |
| REEDS CONSULTING   |             |                         | Reeds Consulting Pty Ltd<br>Lvl 6, 440 Elizabeth Street<br>Melbourne Victoria 3000<br>p (03) 8660 3000<br>www.reedsconsulting.com.au<br>survey@reedsconsulting.com.au |                              |   | LICENSED SURVEYOR<br>THOMAS ANDREW MILLAR                              |  |                          |                        |                                  |                     |  |

PLAN NUMBER  
**PS900709J**

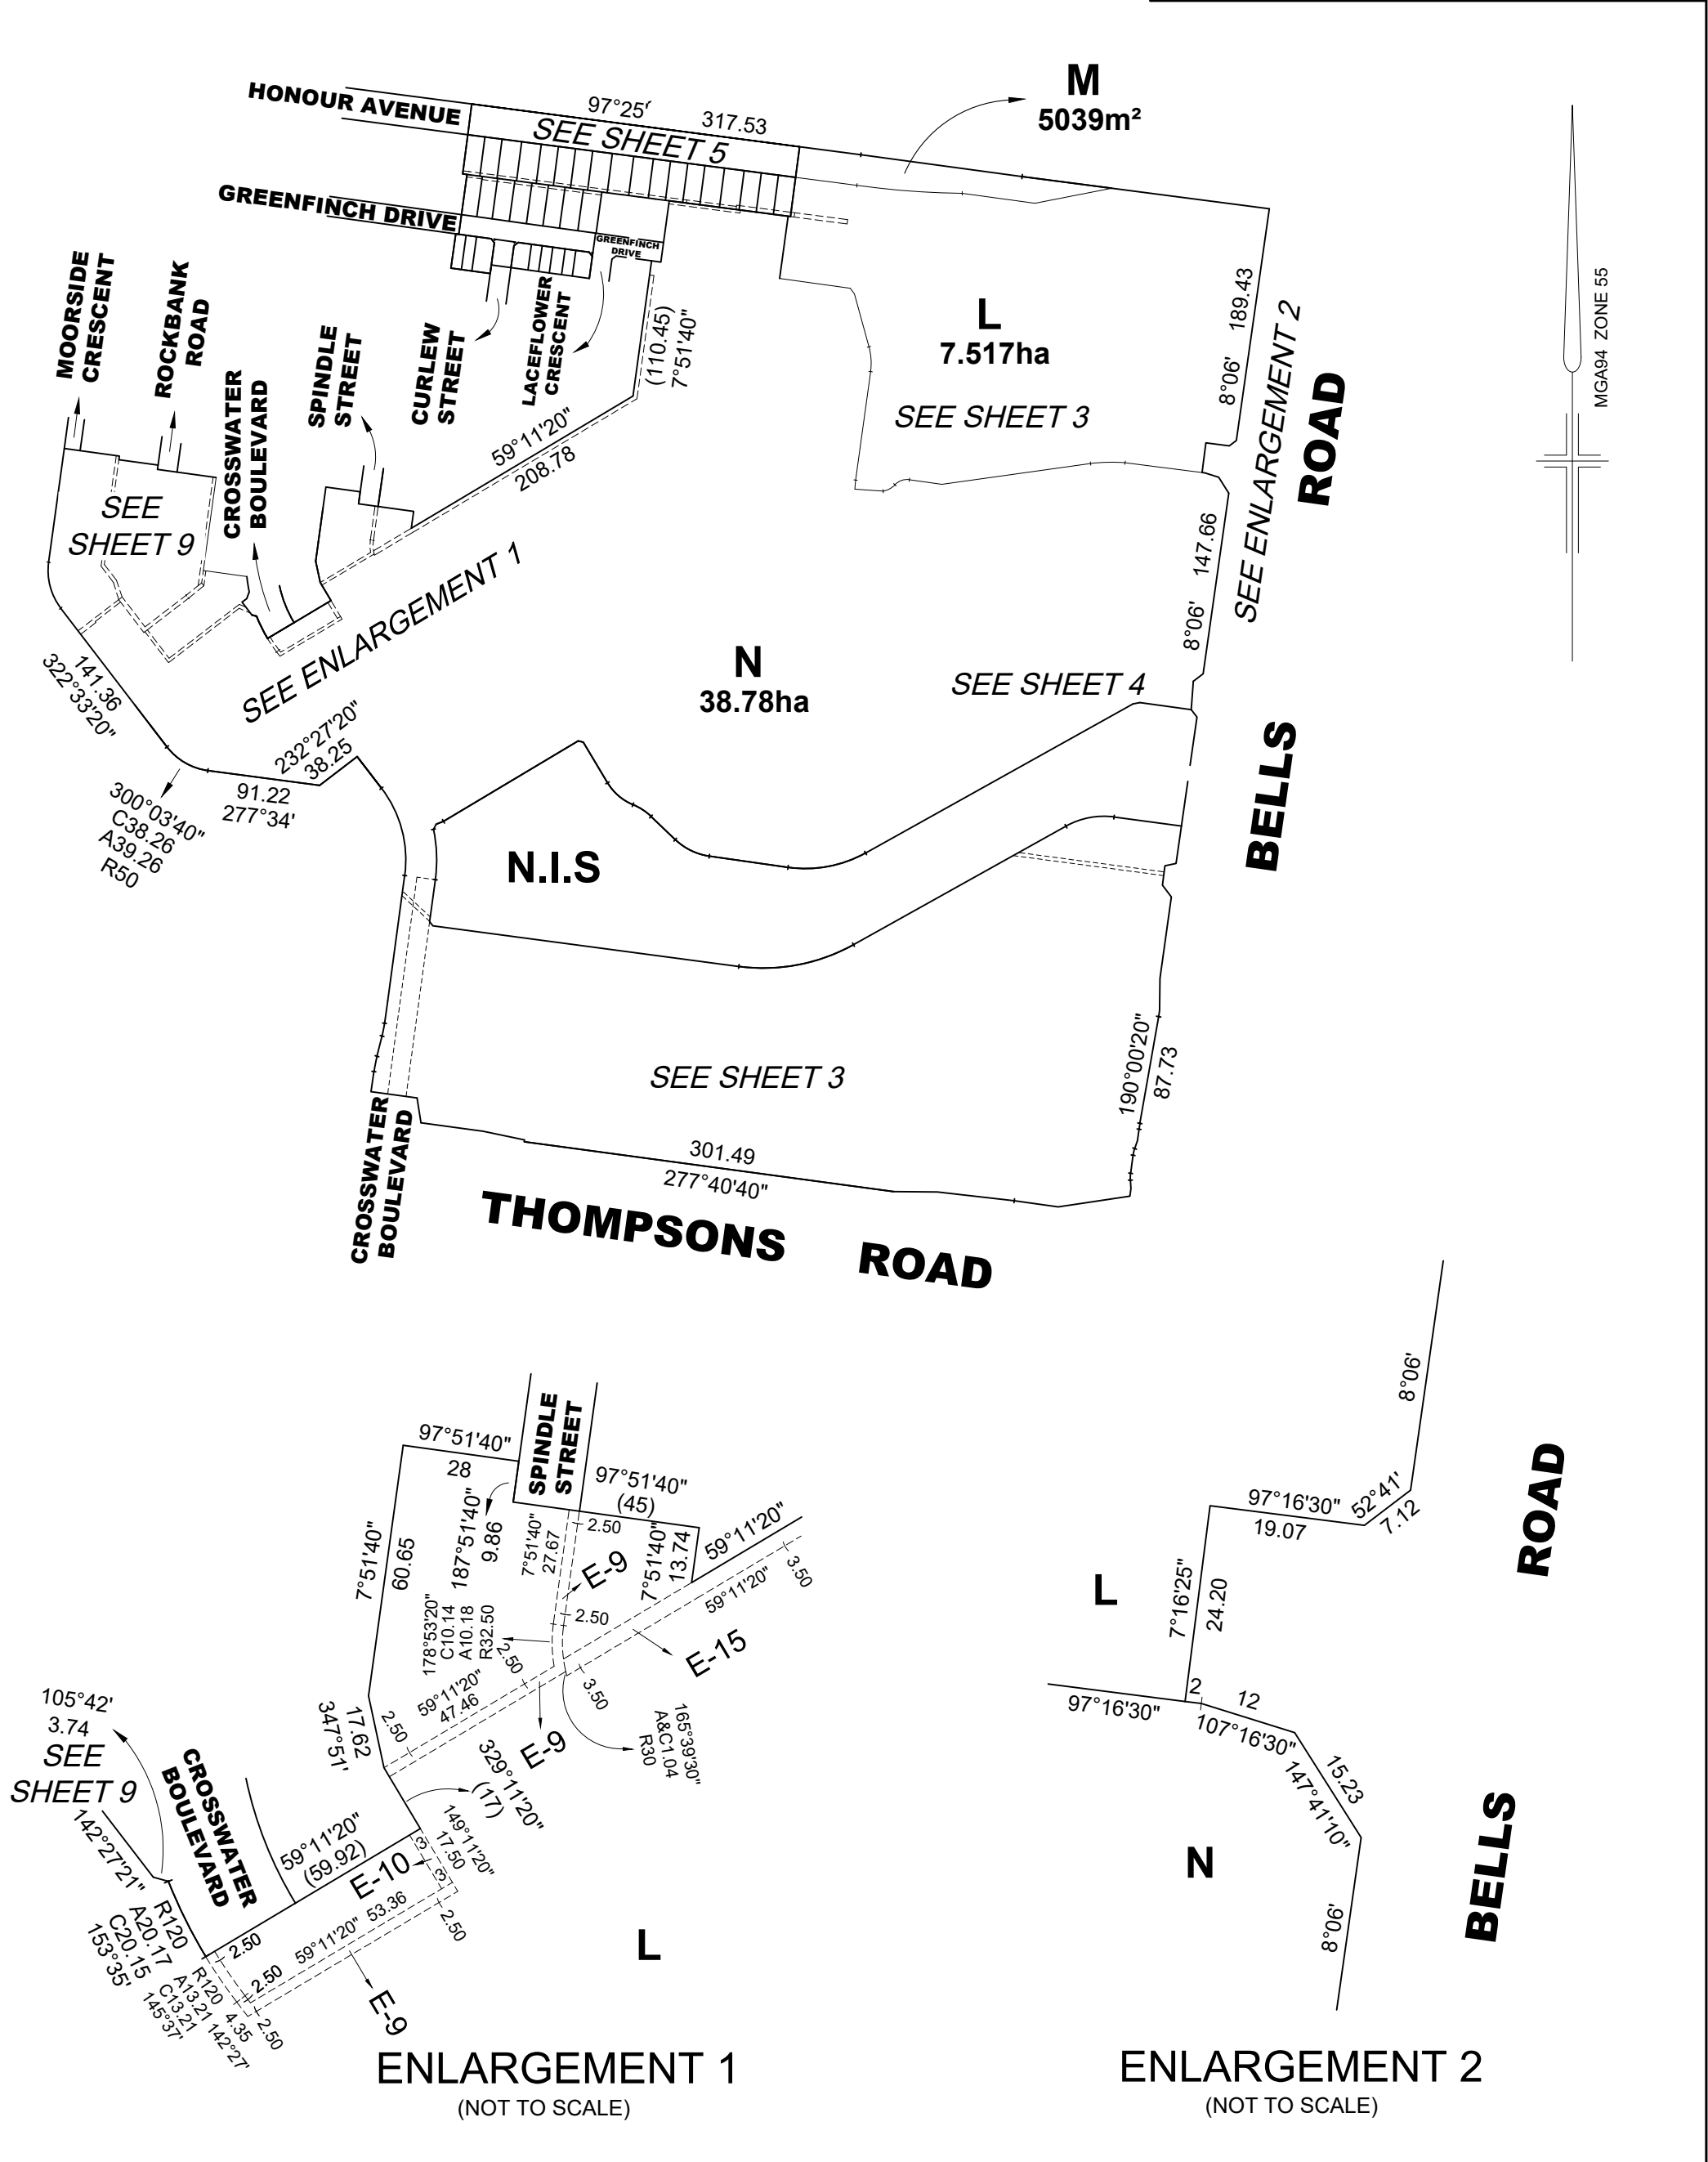

REF: 22344/4      VERSION: H      DATE: 05/05/22  
22344-4-PS-M-H.dwg

**SCALE**  
**1:5000**

100 0 100 200

LENGTHS ARE IN METRES


ORIGINAL SHEET  
SIZE A3

SHEET 2


The logo for Reeds Consulting, featuring the word "REEDS" in a large, bold, black sans-serif font, with "CONSULTING" in a smaller, black sans-serif font below it, flanked by three horizontal lines on each side.

**Reeds Consulting Pty Ltd**  
**Lvl 6, 440 Elizabeth Street**  
**Melbourne Victoria 3000**  
**p (03) 8660 3000**  
**[www.reedsconsulting.com.au](http://www.reedsconsulting.com.au)**  
**[survey@reedsconsulting.com.au](mailto:survey@reedsconsulting.com.au)**

LICENSED SURVEYOR  
THOMAS ANDREW MILLAR

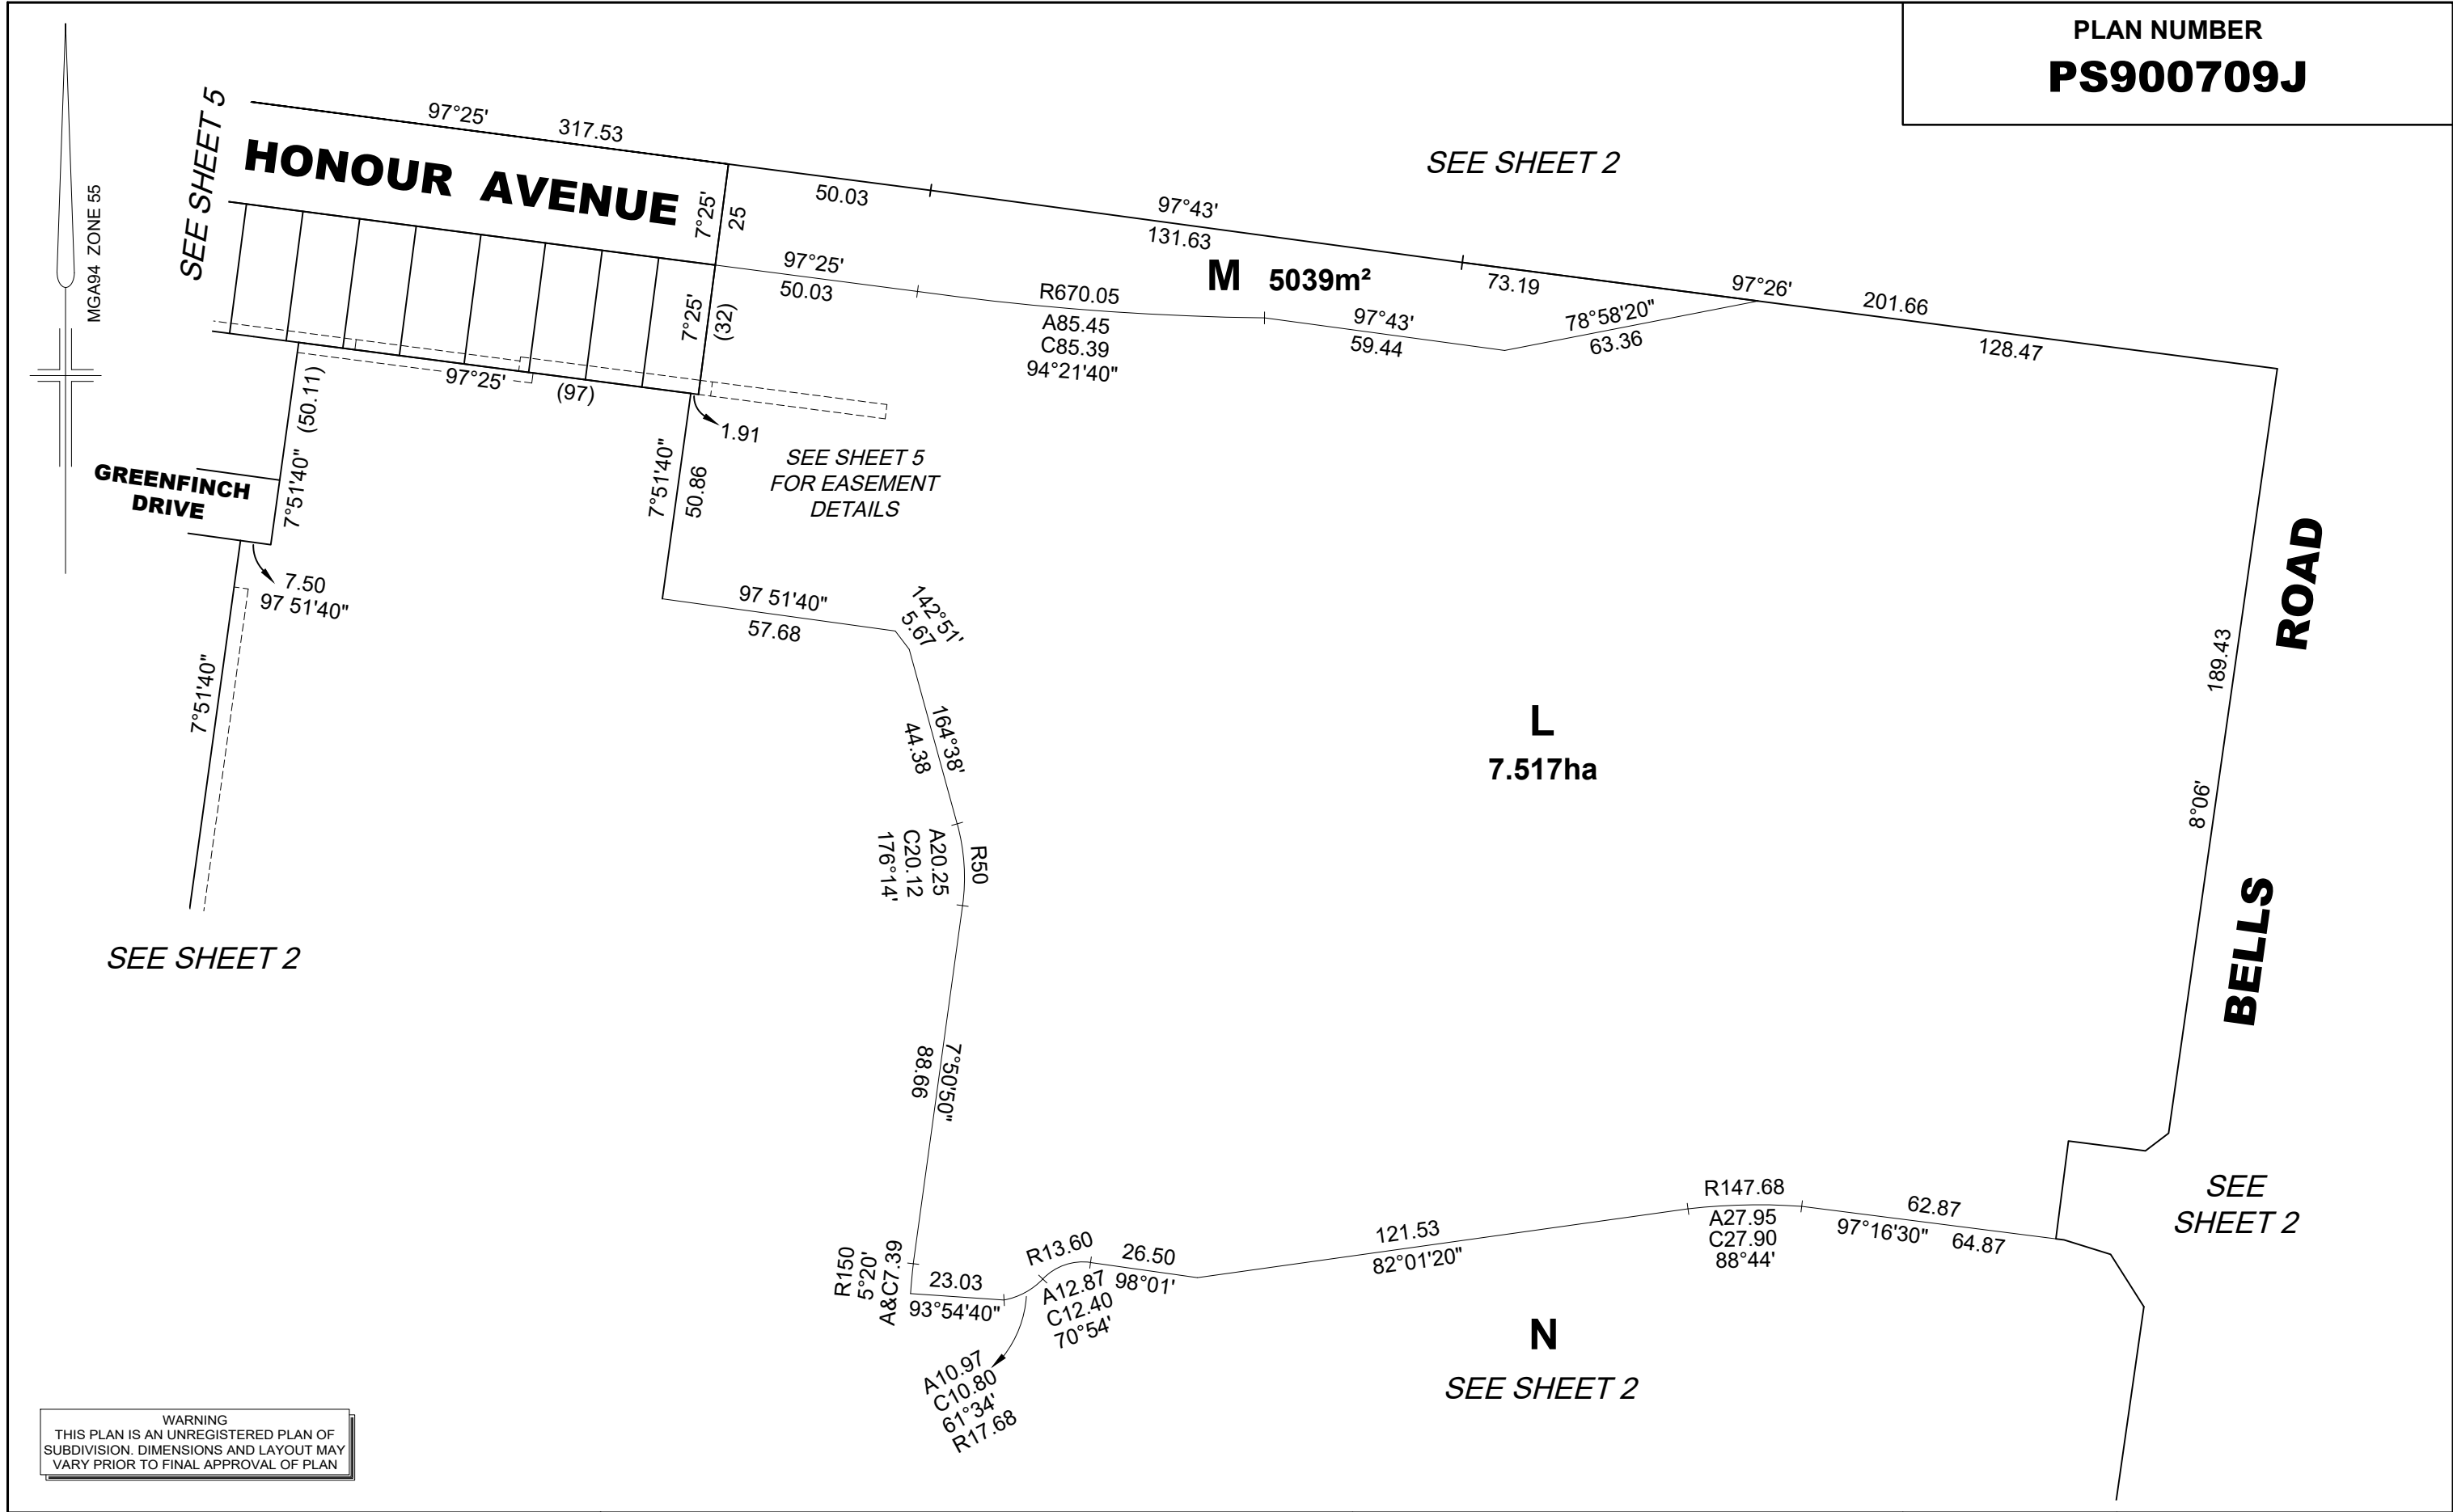

SEE SHEET 2

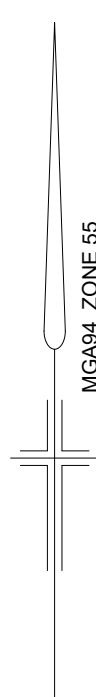

PLAN NUMBER  
**PS900709J**

ENLARGEMENT  
(NOT TO SCALE)

**L**  
SEE SHEET 3

**N.I.S.**

**N.I.S.**

**ROAD**


**BELLS**

**THOMPSONS**

**ROAD**

WARNING  
THIS PLAN IS AN UNREGISTERED PLAN OF  
SUBDIVISION. DIMENSIONS AND LAYOUT MAY  
VARY PRIOR TO FINAL APPROVAL OF PLAN

|   |  |            |                                      |  |                                           |                                                             |                           |         |
|---|--|------------|--------------------------------------|--|-------------------------------------------|-------------------------------------------------------------|---------------------------|---------|
| REF: 22344/4   |  | VERSION: H | DATE: 05/05/22<br>22344-4-PS-M-H.dwg |  | SCALE<br>1:2000                           | <div><div>50050</div><div>LENGTHS ARE IN METRES</div></div> | ORIGINAL SHEET<br>SIZE A3 | SHEET 4 |
| <div><div>REEDS</div><div>CONSULTING</div></div>   |  |            |                                      |  | LICENSED SURVEYOR<br>THOMAS ANDREW MILLAR |                                                             |                           |         |
| Reeds Consulting Pty Ltd<br>Lvl 6, 440 Elizabeth Street<br>Melbourne Victoria 3000<br>p (03) 8660 3000<br>www.reedsconsulting.com.au<br>survey@reedsconsulting.com.au |  |            |                                      |  |                                           |                                                             |                           |         |

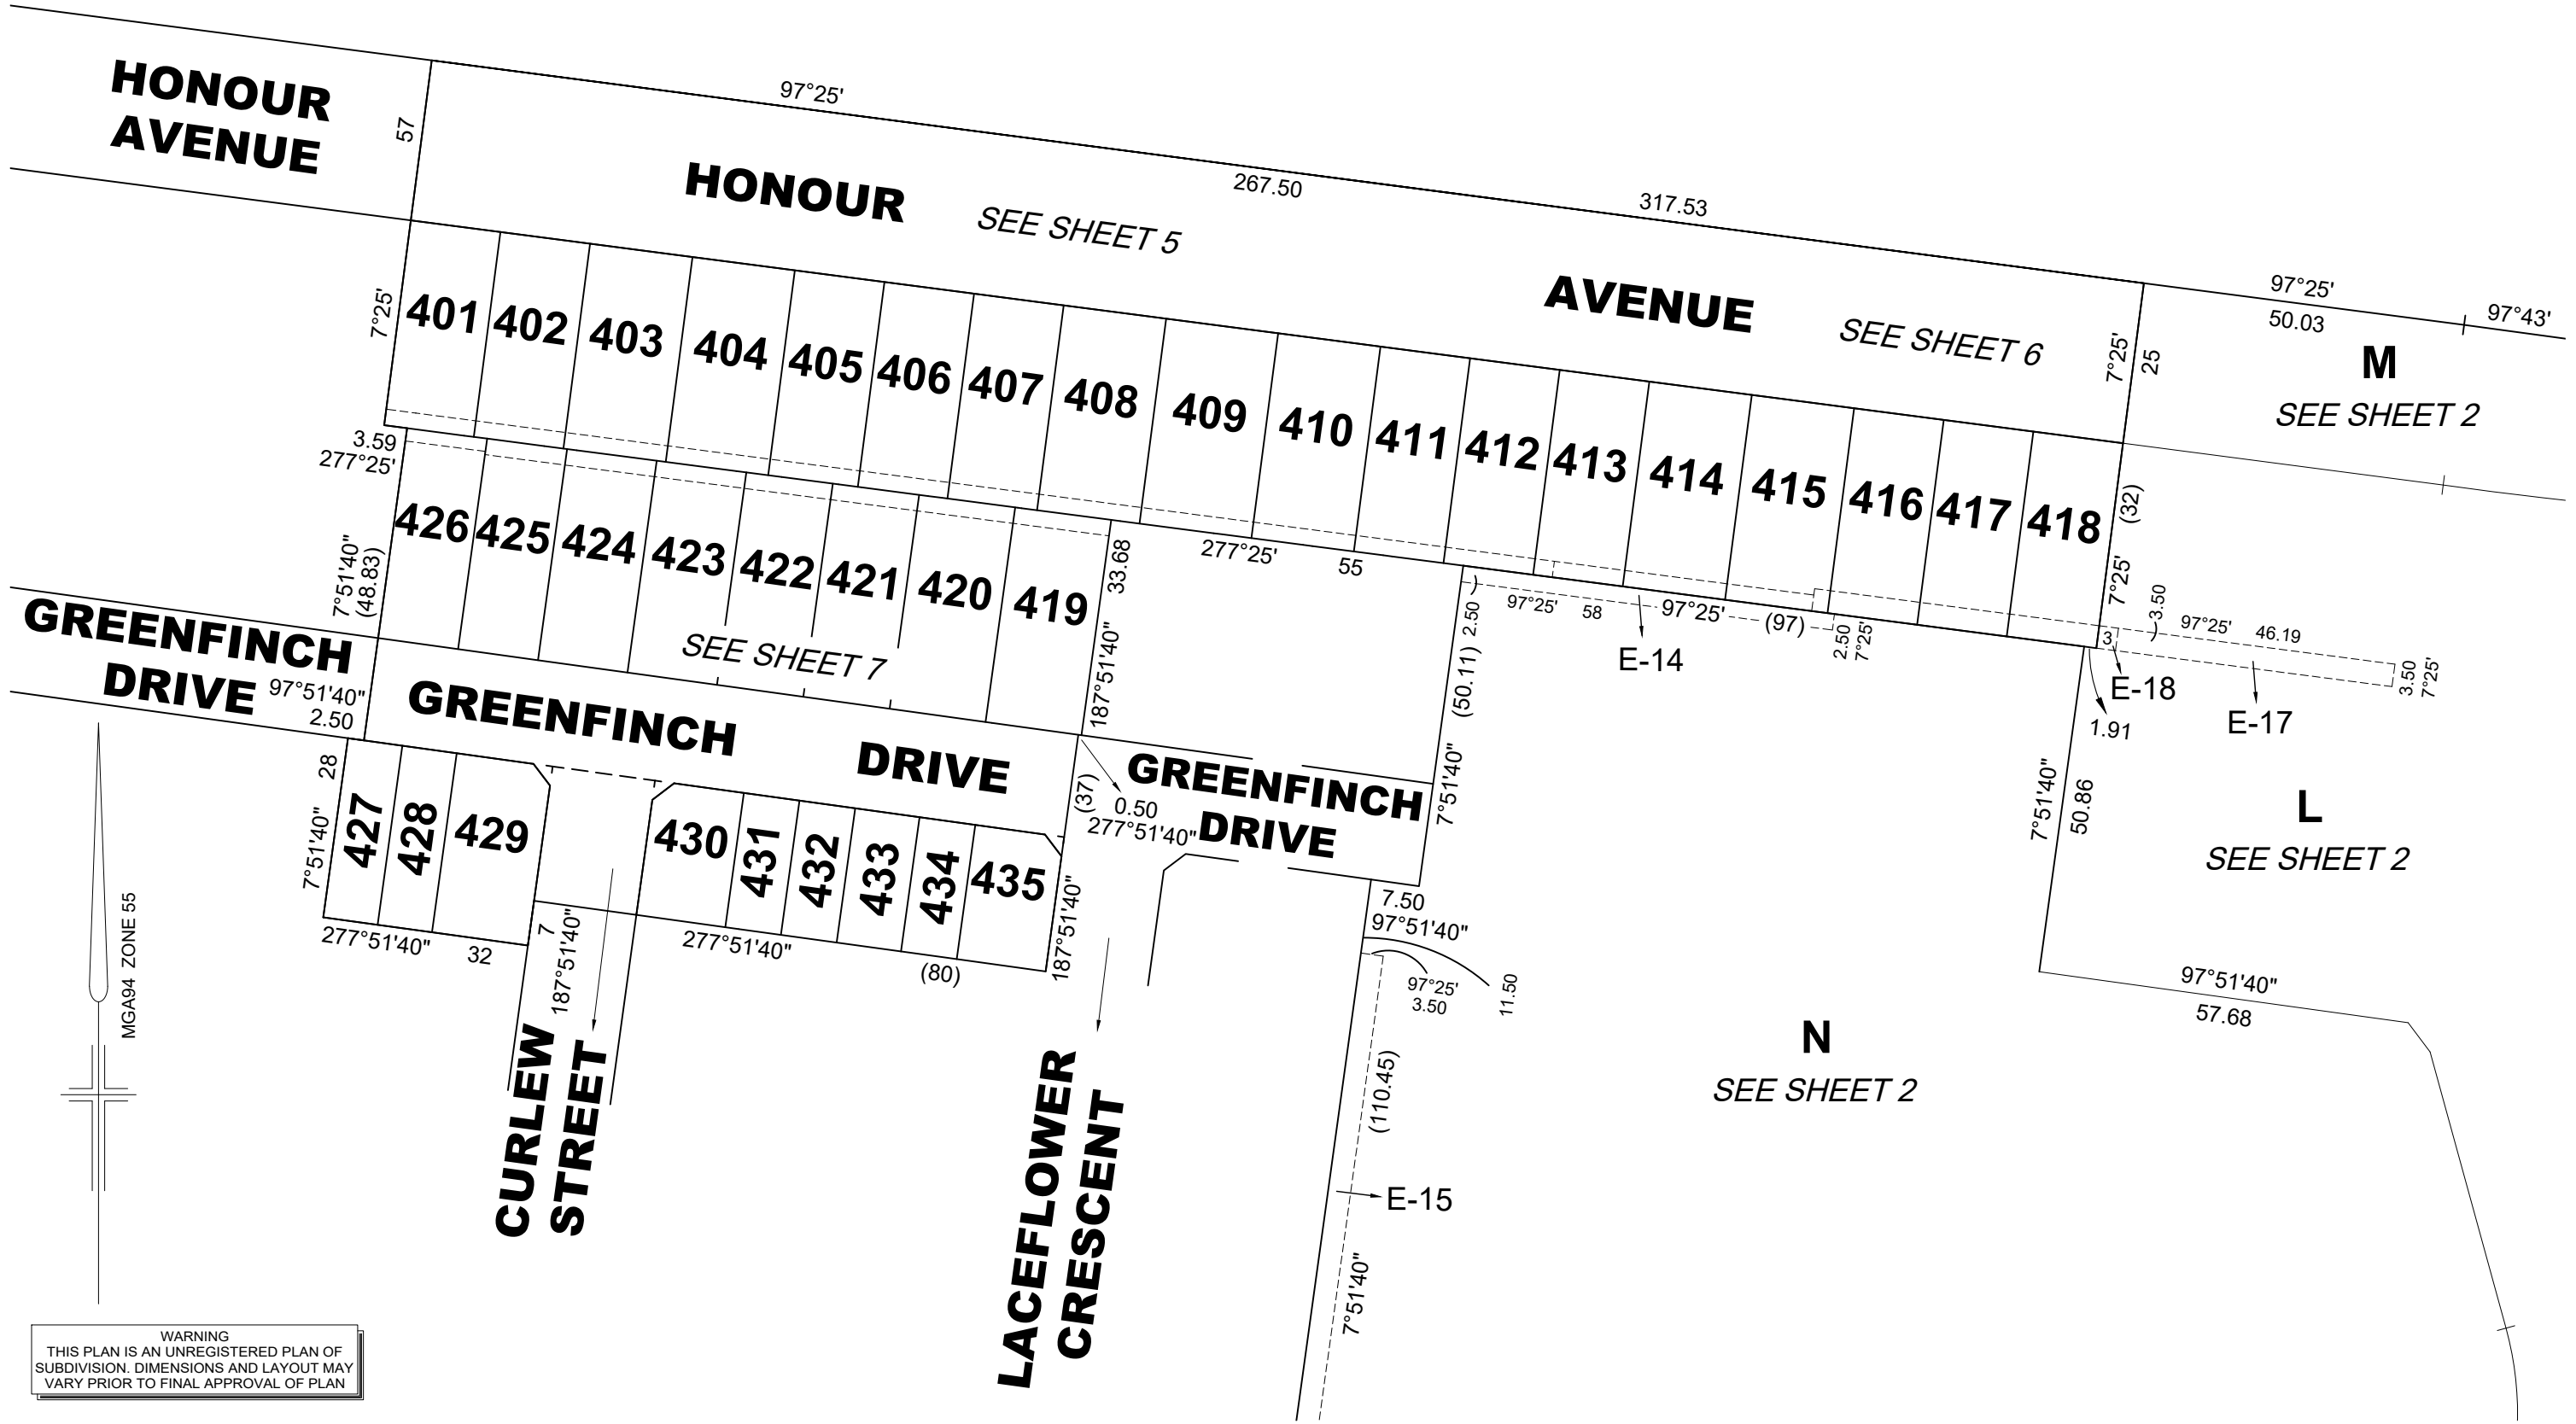

REF: **22344/4**    VERSION: **H**    DATE: 05/05/22  
22344-4-PS-M-H.dwg




Reeds Consulting Pty Ltd  
Lvl 6, 440 Elizabeth Street  
Melbourne Victoria 3000  
p (03) 8660 3000  
www.reedsconsulting.com.au  
survey@reedsconsulting.com.au

SCALE **1:1000**  
10 0 10 20 30 40 50  
LENGTHS ARE IN METRES


LICENSED SURVEYOR  
..... THOMAS ANDREW MILLAR .....

ORIGINAL SHEET  
SIZE A3    SHEET 5

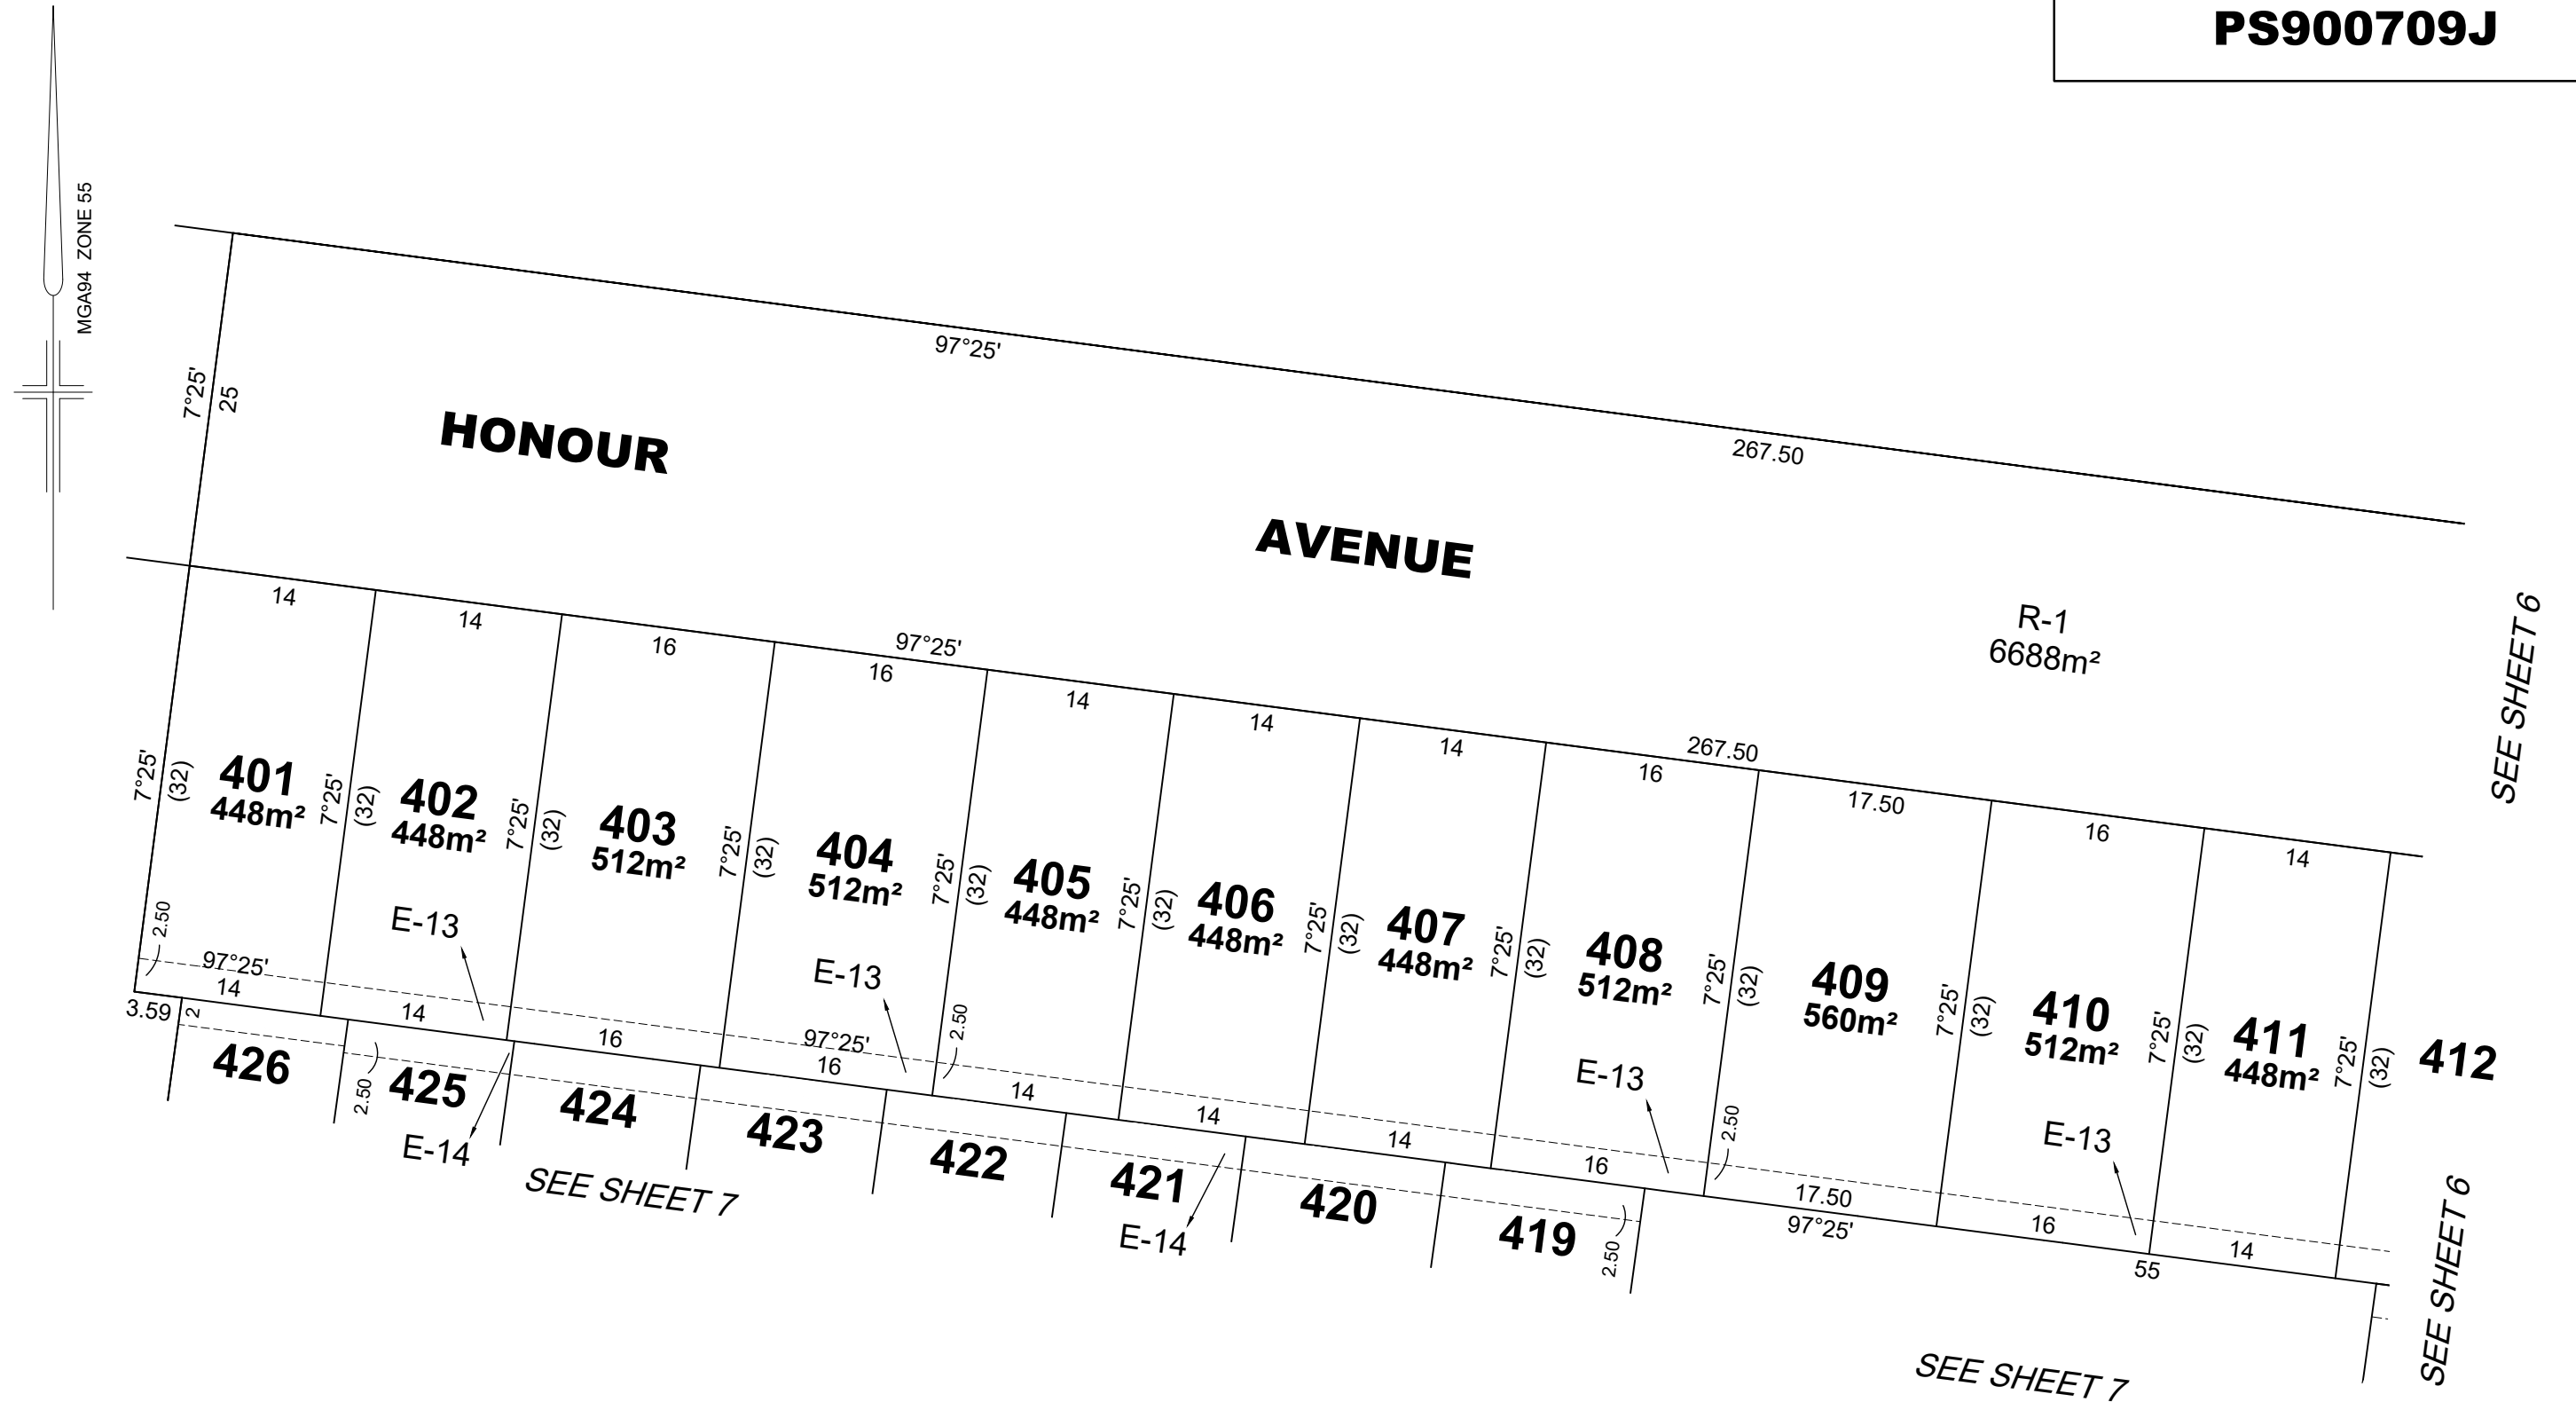

**WARNING**  
THIS PLAN IS AN UNREGISTERED PLAN OF  
SUBDIVISION. DIMENSIONS AND LAYOUT MAY  
VARY PRIOR TO FINAL APPROVAL OF PLAN

PLAN NUMBER  
**PS900709J**

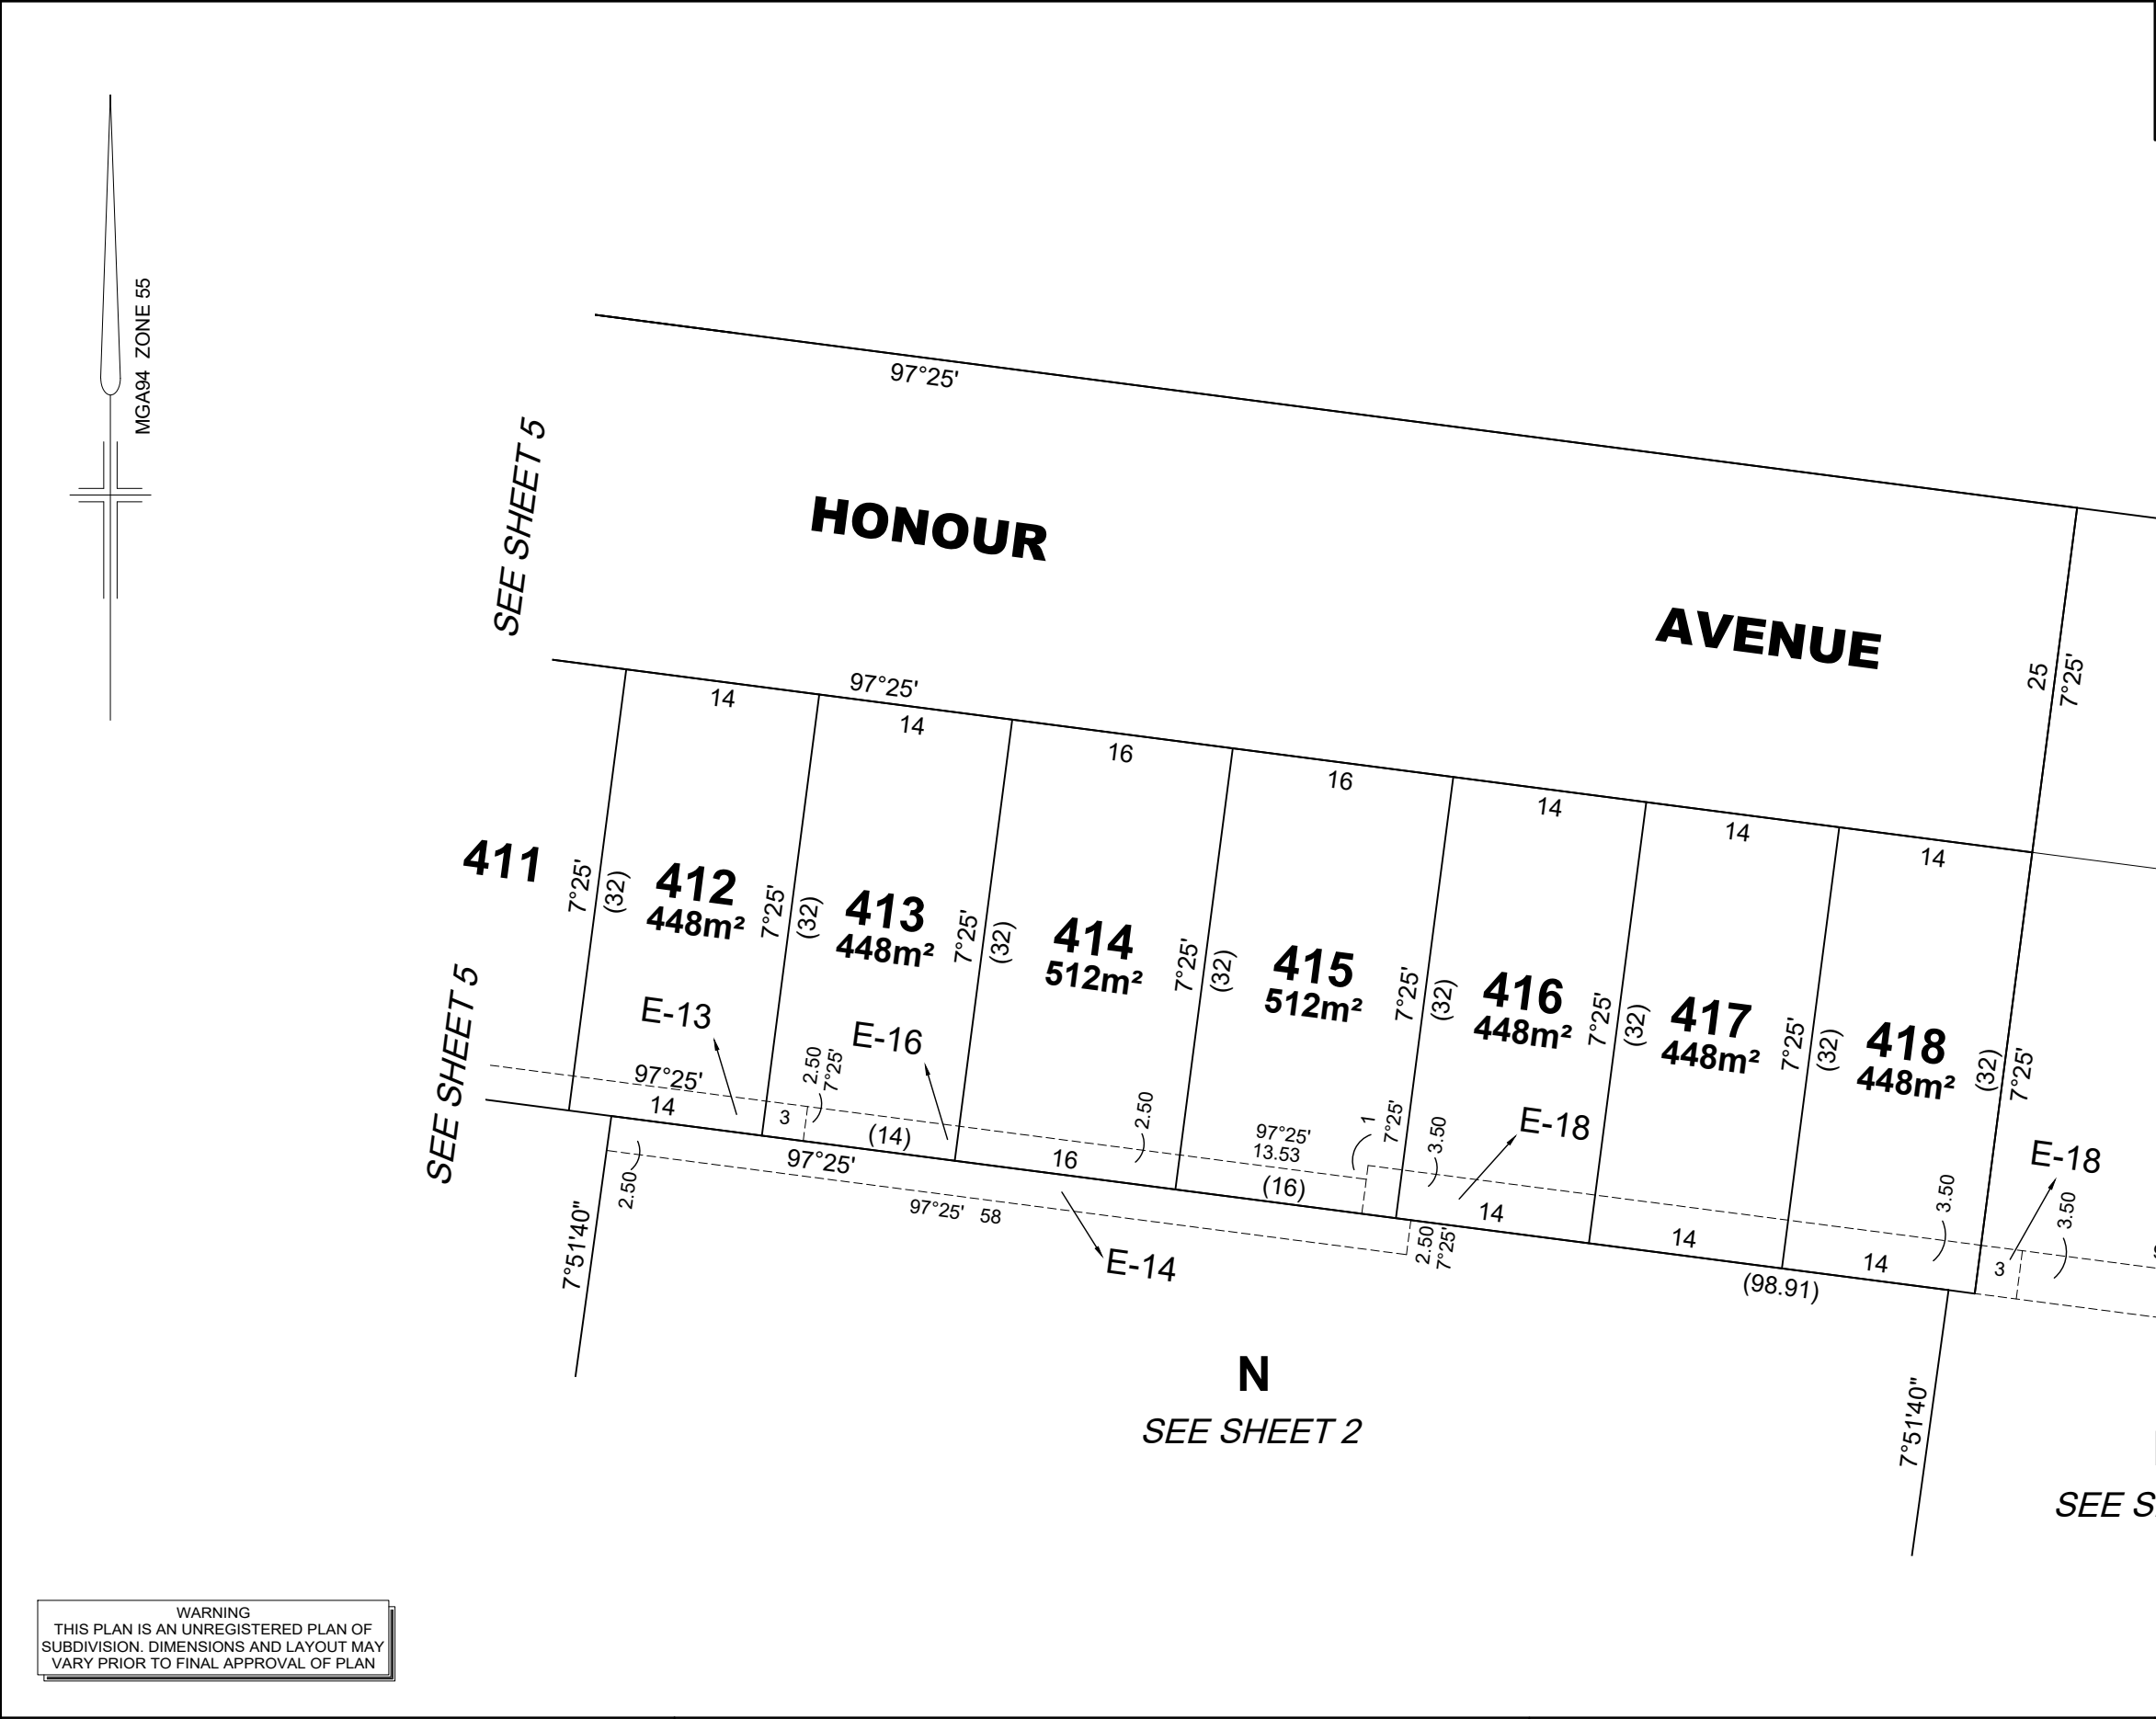


**WARNING**  
THIS PLAN IS AN UNREGISTERED PLAN OF  
SUBDIVISION. DIMENSIONS AND LAYOUT MAY  
VARY PRIOR TO FINAL APPROVAL OF PLAN

|                |          |                    |
|----------------|----------|--------------------|
| REF:           | VERSION: | DATE: 05/05/22     |
| <b>22344/4</b> | <b>H</b> | 22344-4-PS-M-H.dwg |

**REEDS**  
CONSULTING

**Reeds Consulting Pty Ltd**  
**Lvl 6, 440 Elizabeth Street**  
**Melbourne Victoria 3000**  
**p (03) 8660 3000**  
**[www.reedsconsulting.com.au](http://www.reedsconsulting.com.au)**  
**[survey@reedsconsulting.com.au](mailto:survey@reedsconsulting.com.au)**

SCALE  
1:500

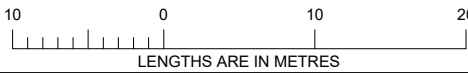


ORIGINAL SHEET  
SIZE A3

SHEET 7

LICENSED SURVEYOR

.....THOMAS ANDREW MILLAR.....

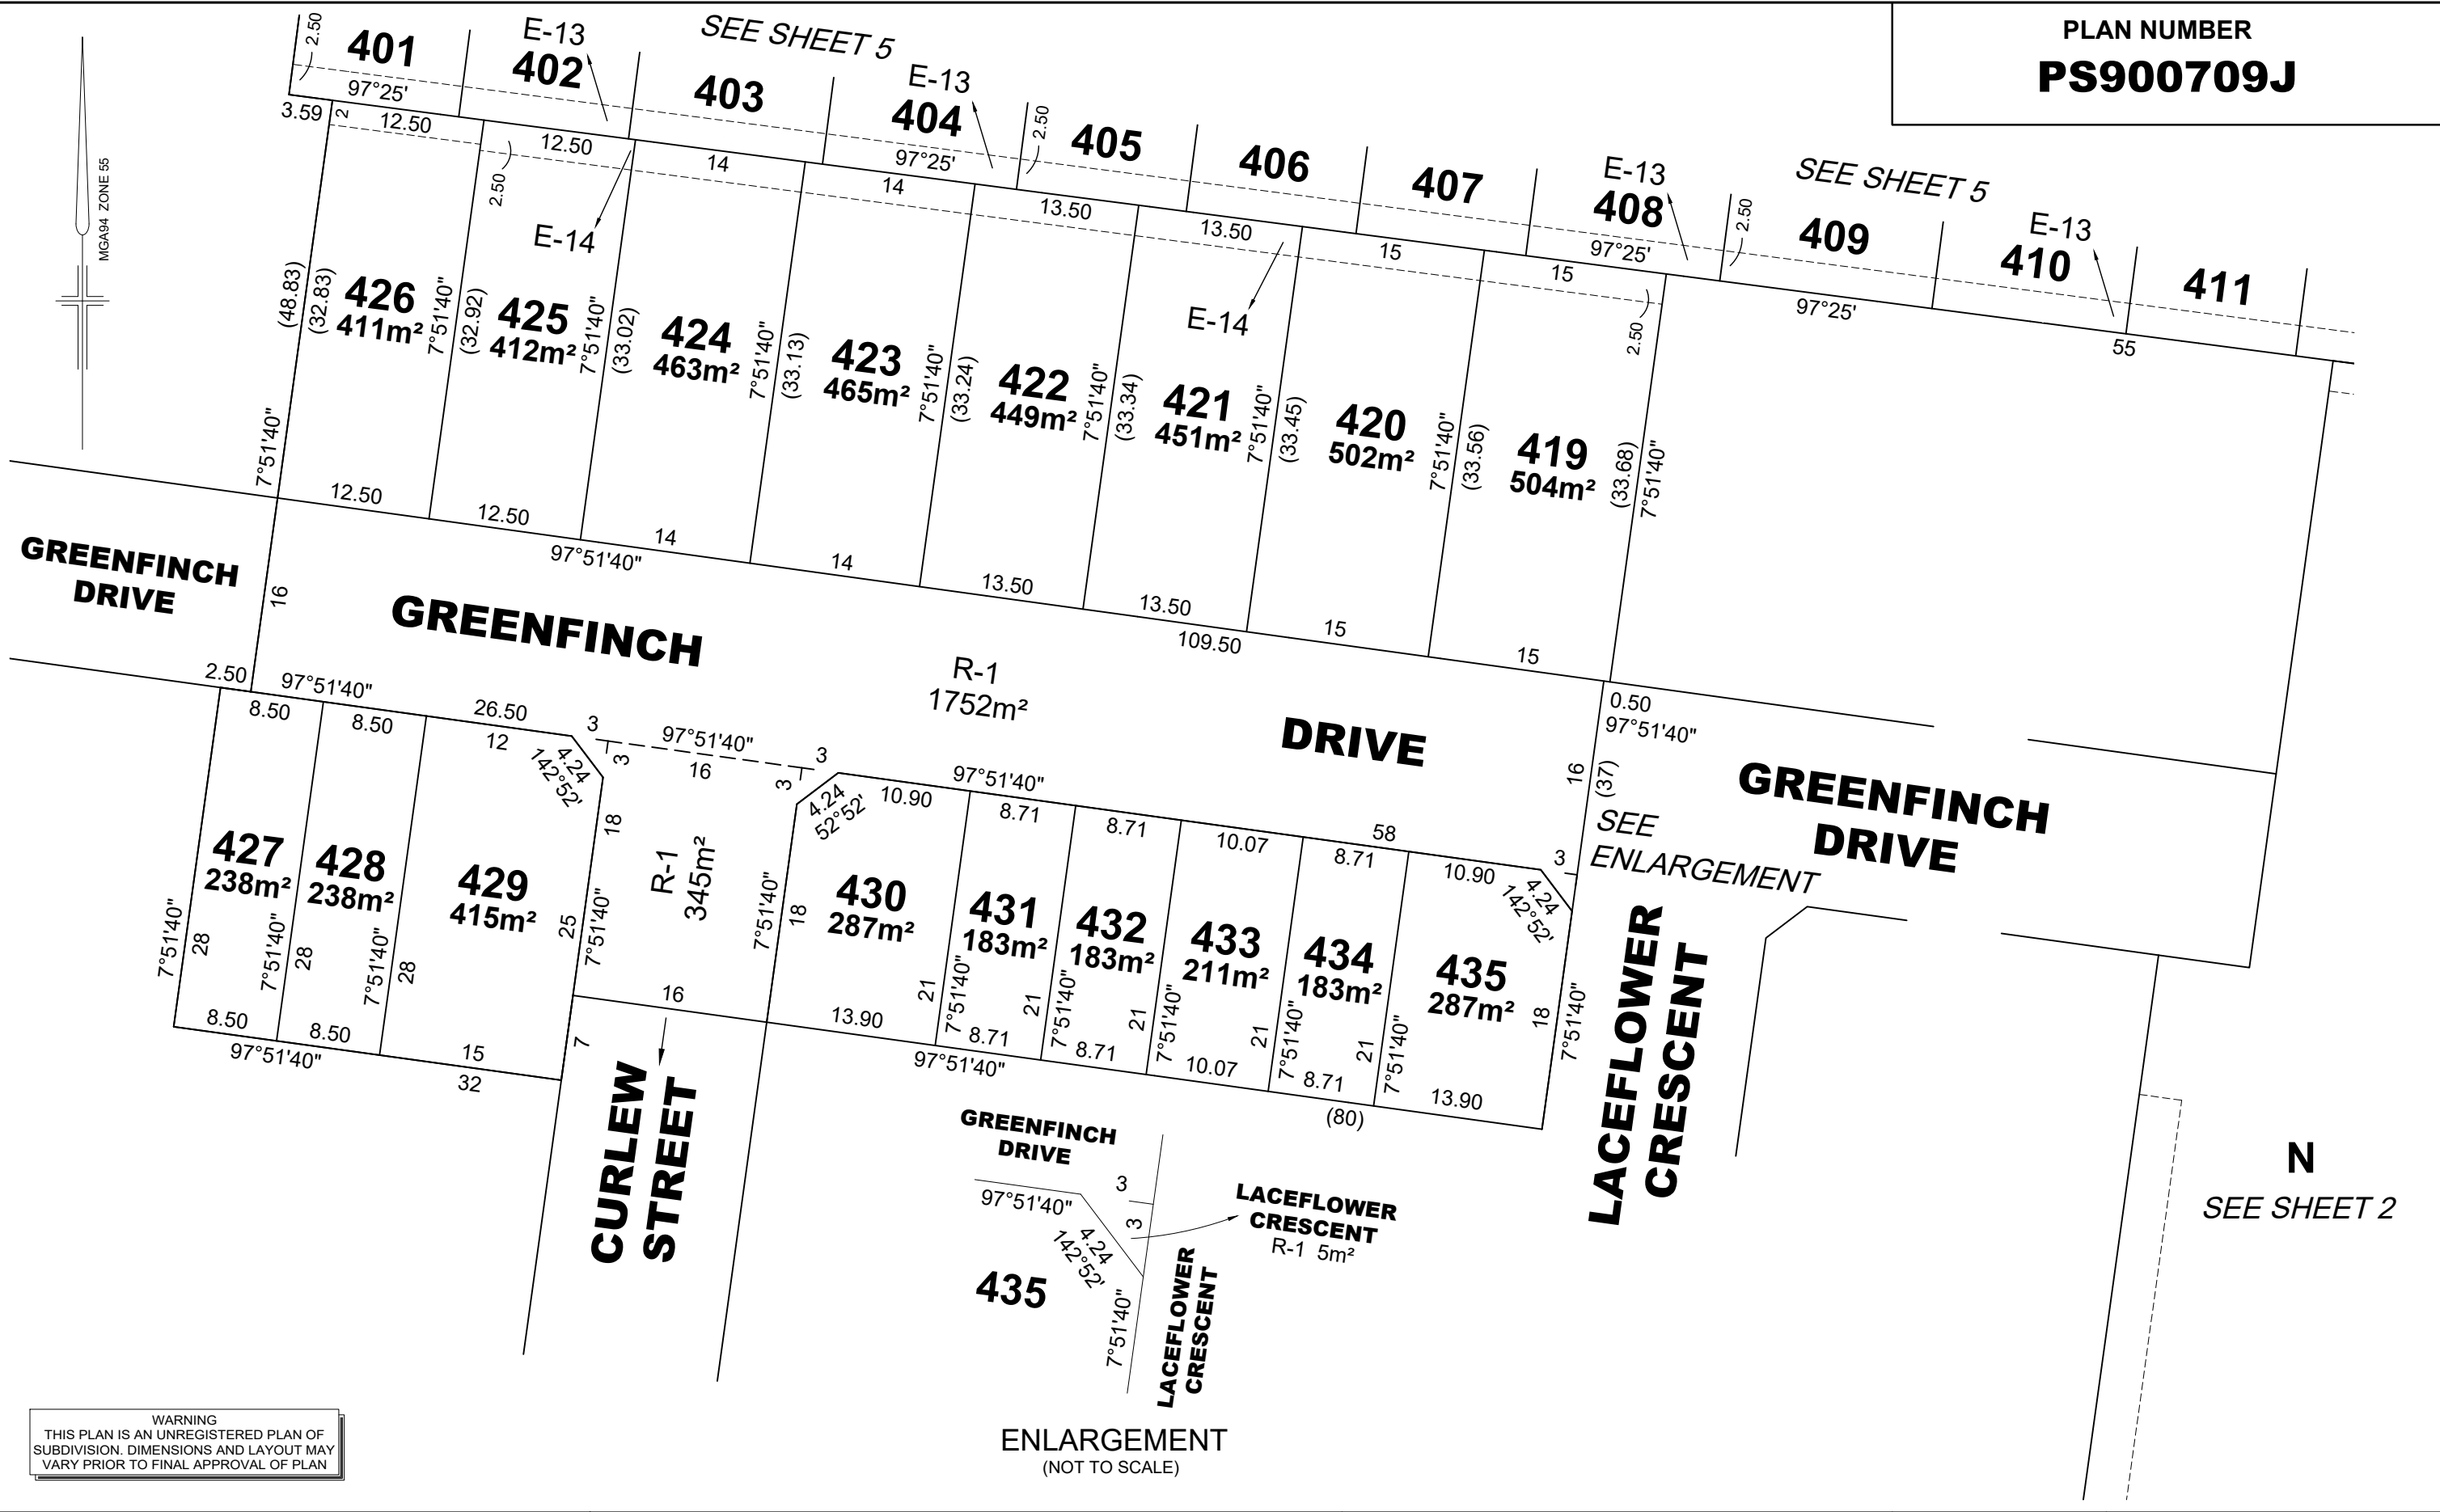

PLAN NUMBER  
**PS900709J**

|                            |  |   |                                      |                                                       |  |                        |         |
|----------------------------|--|---|--------------------------------------|-------------------------------------------------------|--|------------------------|---------|
| REF: 22344/4               |  | VERSION: H   | DATE: 05/05/22<br>22344-4-PS-M-H.dwg | SCALE 1:500<br>10 0 10 20<br>LENGTHS ARE IN METRES    |  | ORIGINAL SHEET SIZE A3 | SHEET 8 |
| <b>REEDS</b><br>CONSULTING |  | Reeds Consulting Pty Ltd<br>Lvl 6, 440 Elizabeth Street<br>Melbourne Victoria 3000<br>p (03) 8660 3000<br>www.reedsconsulting.com.au<br>survey@reedsconsulting.com.au |                                      | LICENSED SURVEYOR<br>..... THOMAS ANDREW MILLAR ..... |  |                        |         |

