


MGA94
ZONE 55

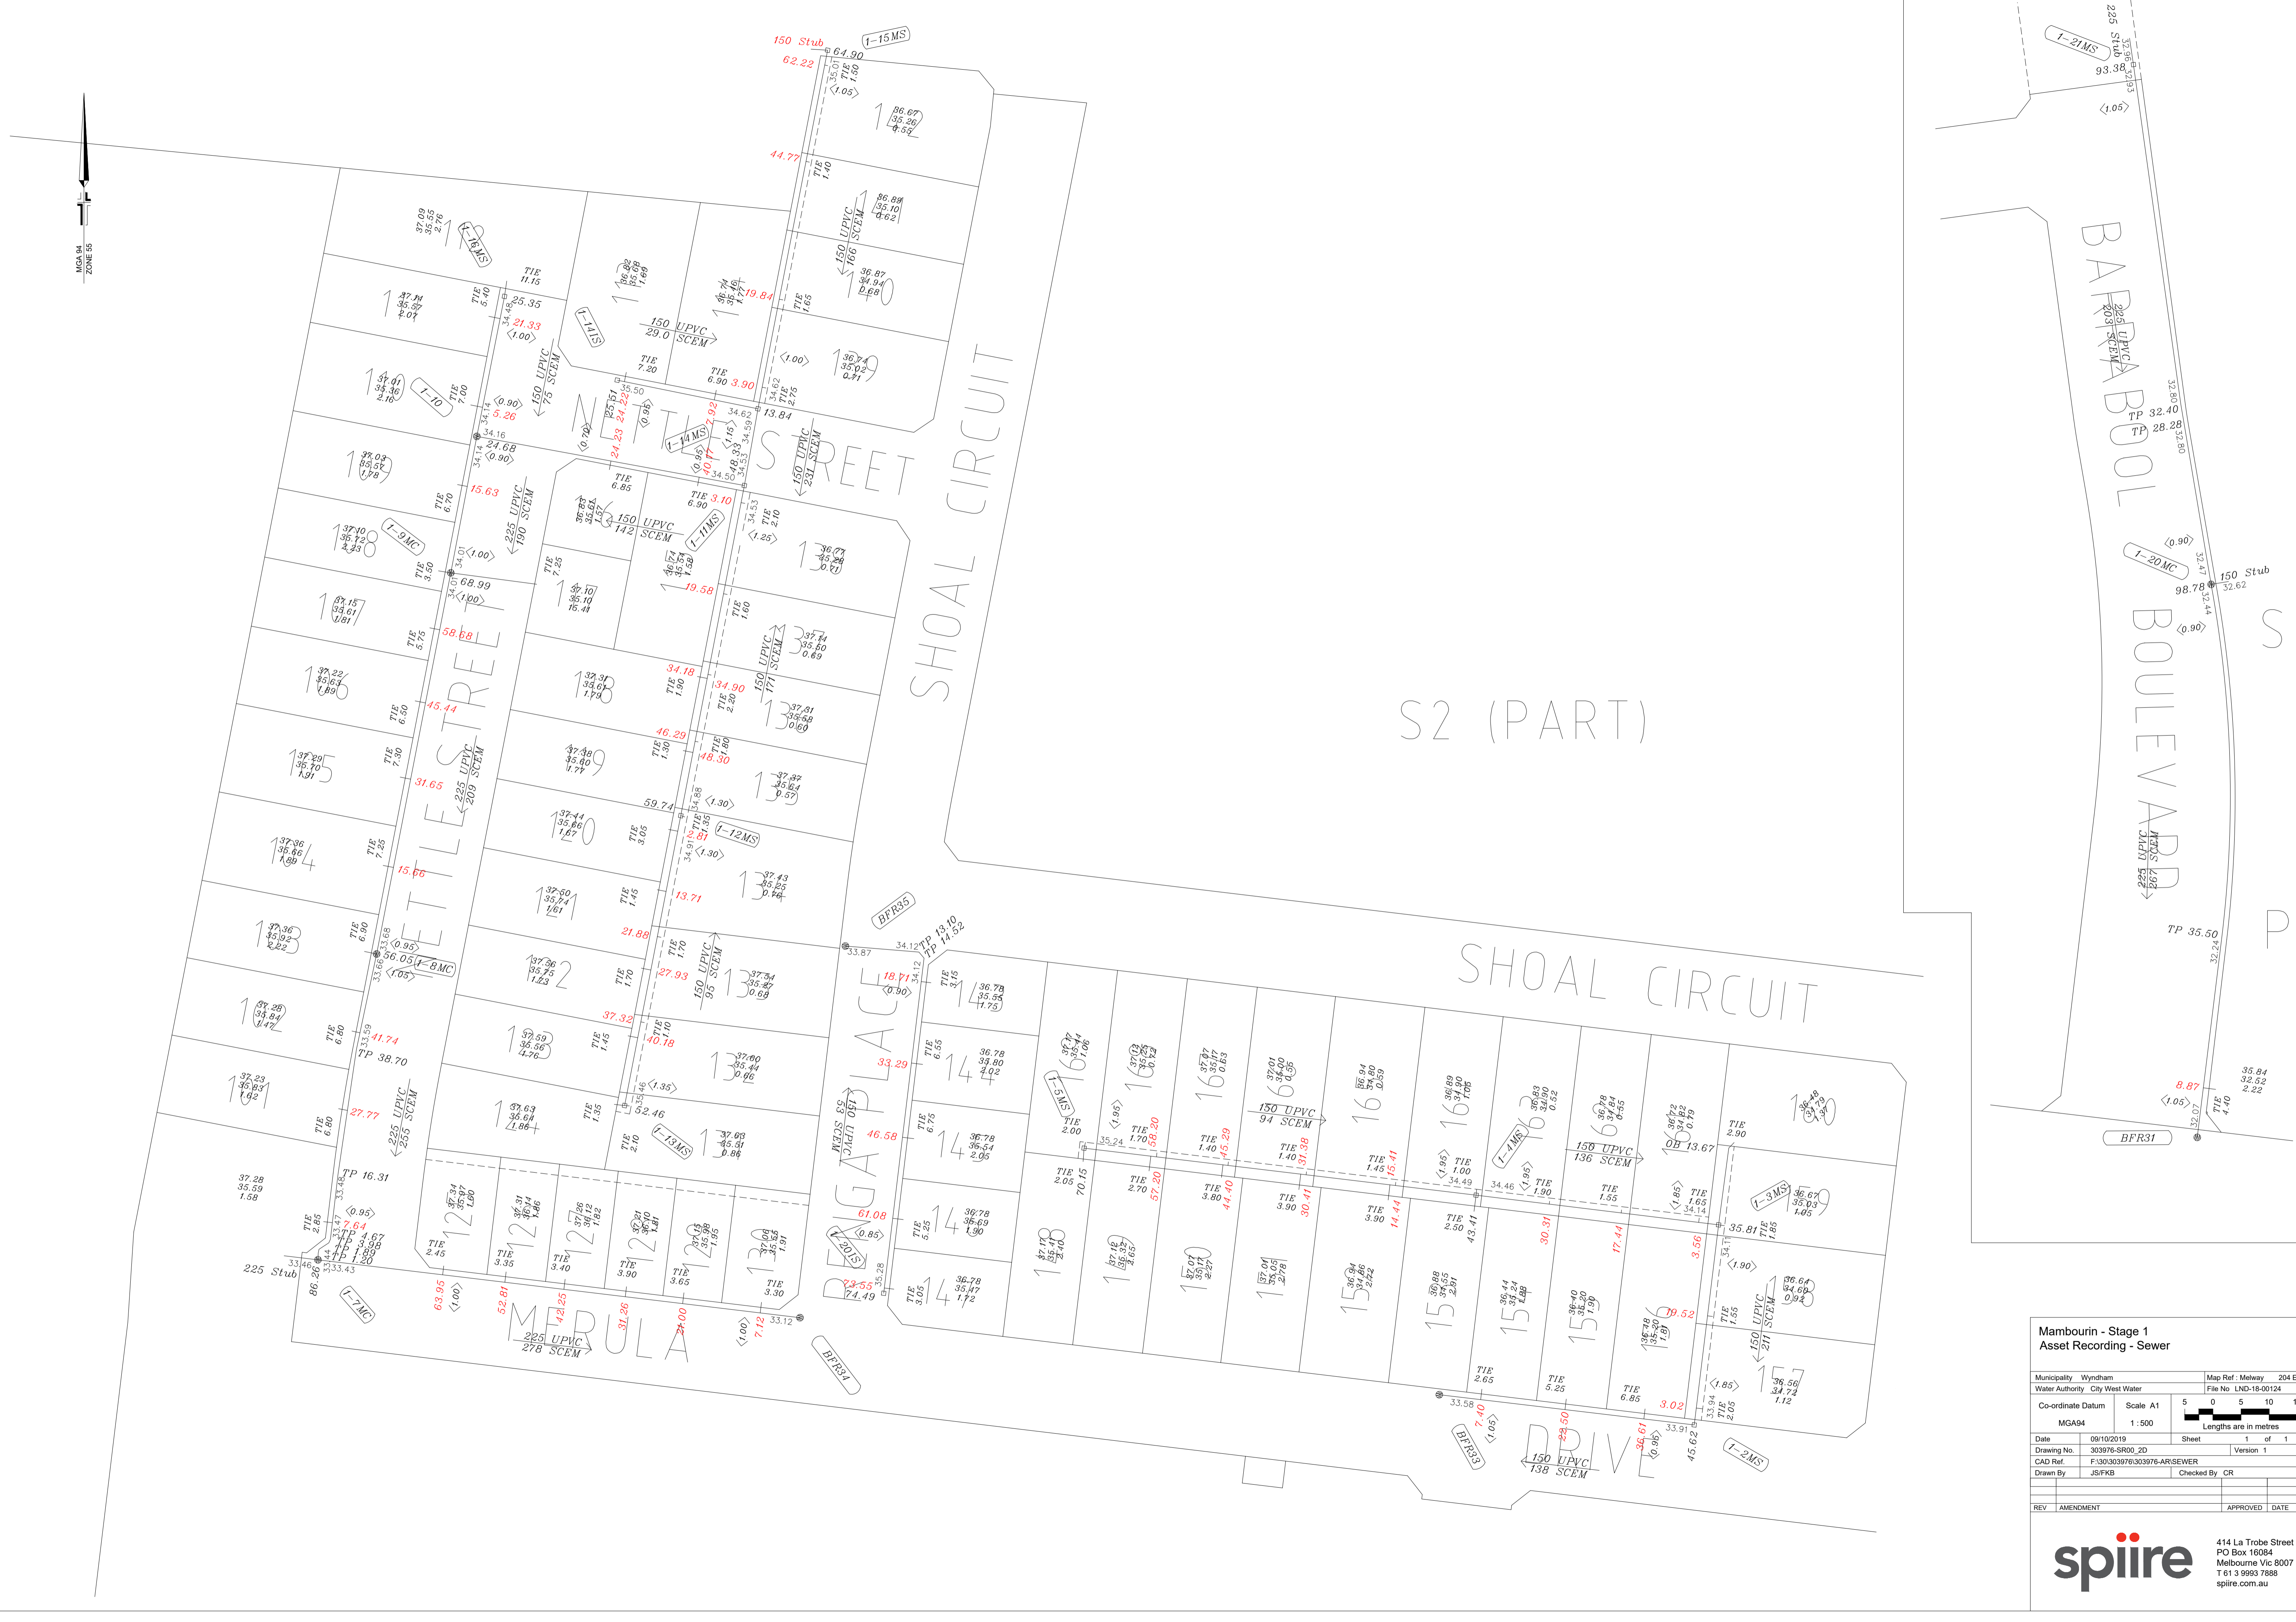

S2 (PART)

Mambourin - Stage 1
Asset Recording - Sewer

Municipality	Wyndham	Map Ref	Melway 204 E5
Water Authority	City West Water	File No	LND-18-00124
Co-ordinate Datum	Scale A1	5 0 5 10 15	
MGA94	1:500	Lengths are in metres	
Date	09/10/2019	Sheet	1 of 1
Drawing No.	303976-SR00_2D	Version	1
CAD Ref.	F:130/303976/303976-AR/SEWER	Drawn By	JS/FKB
Checked By	CR	APPROVED	DATE