



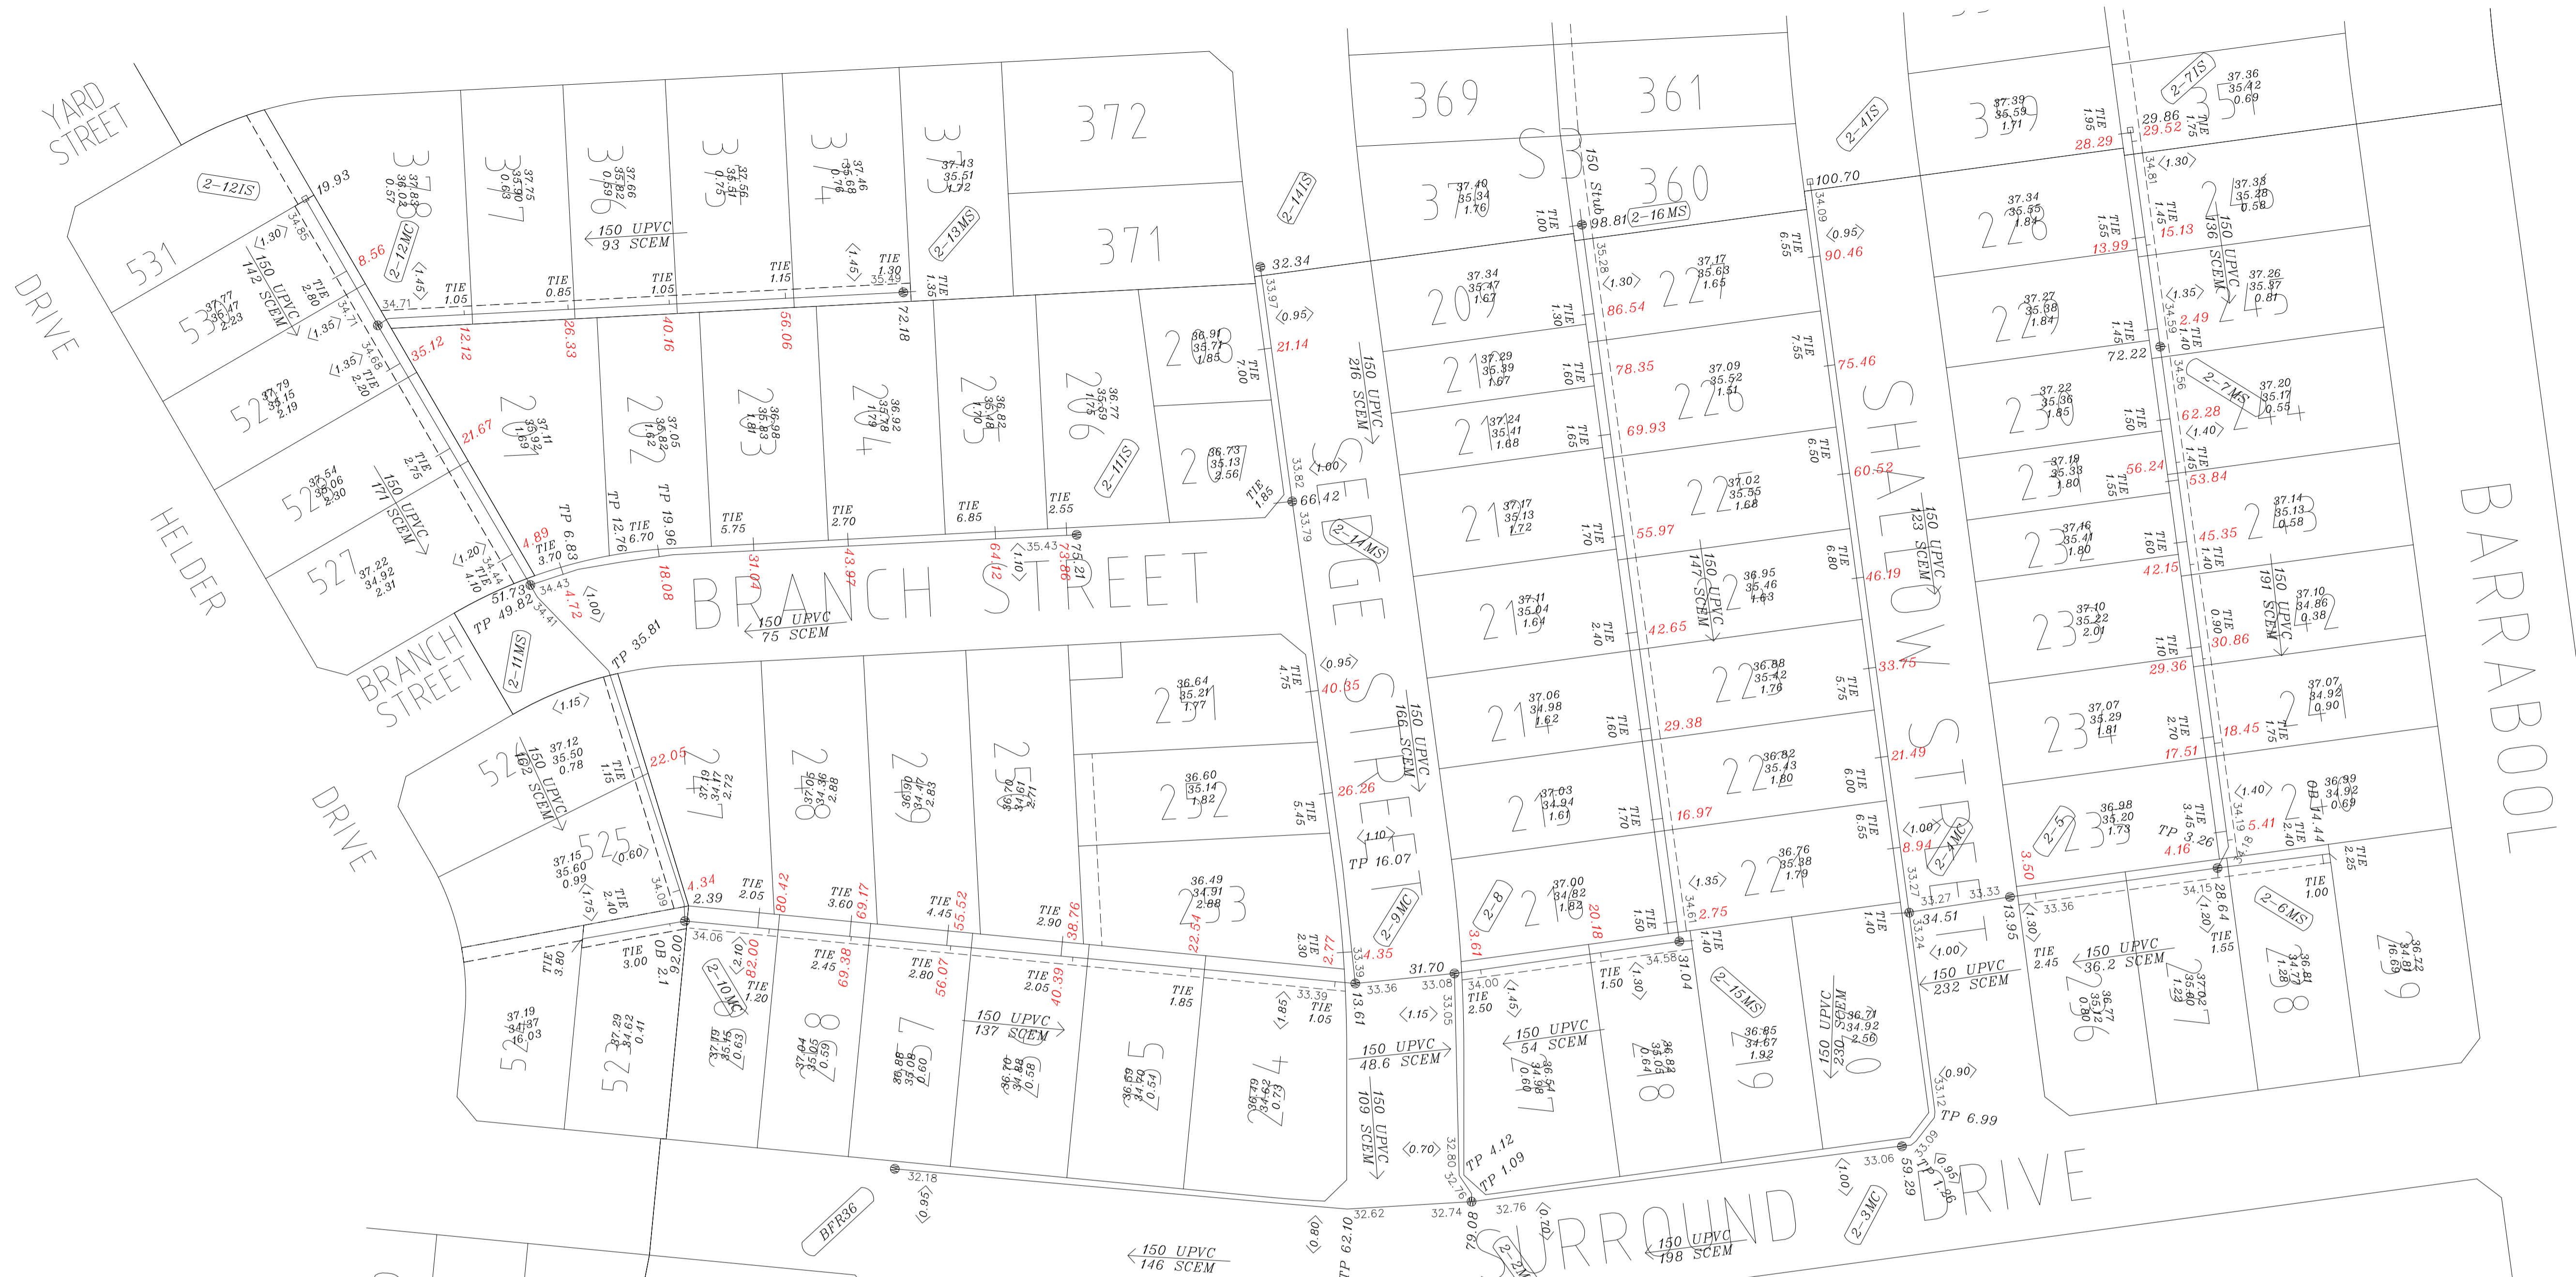

SEE CONTINUATION 'A'

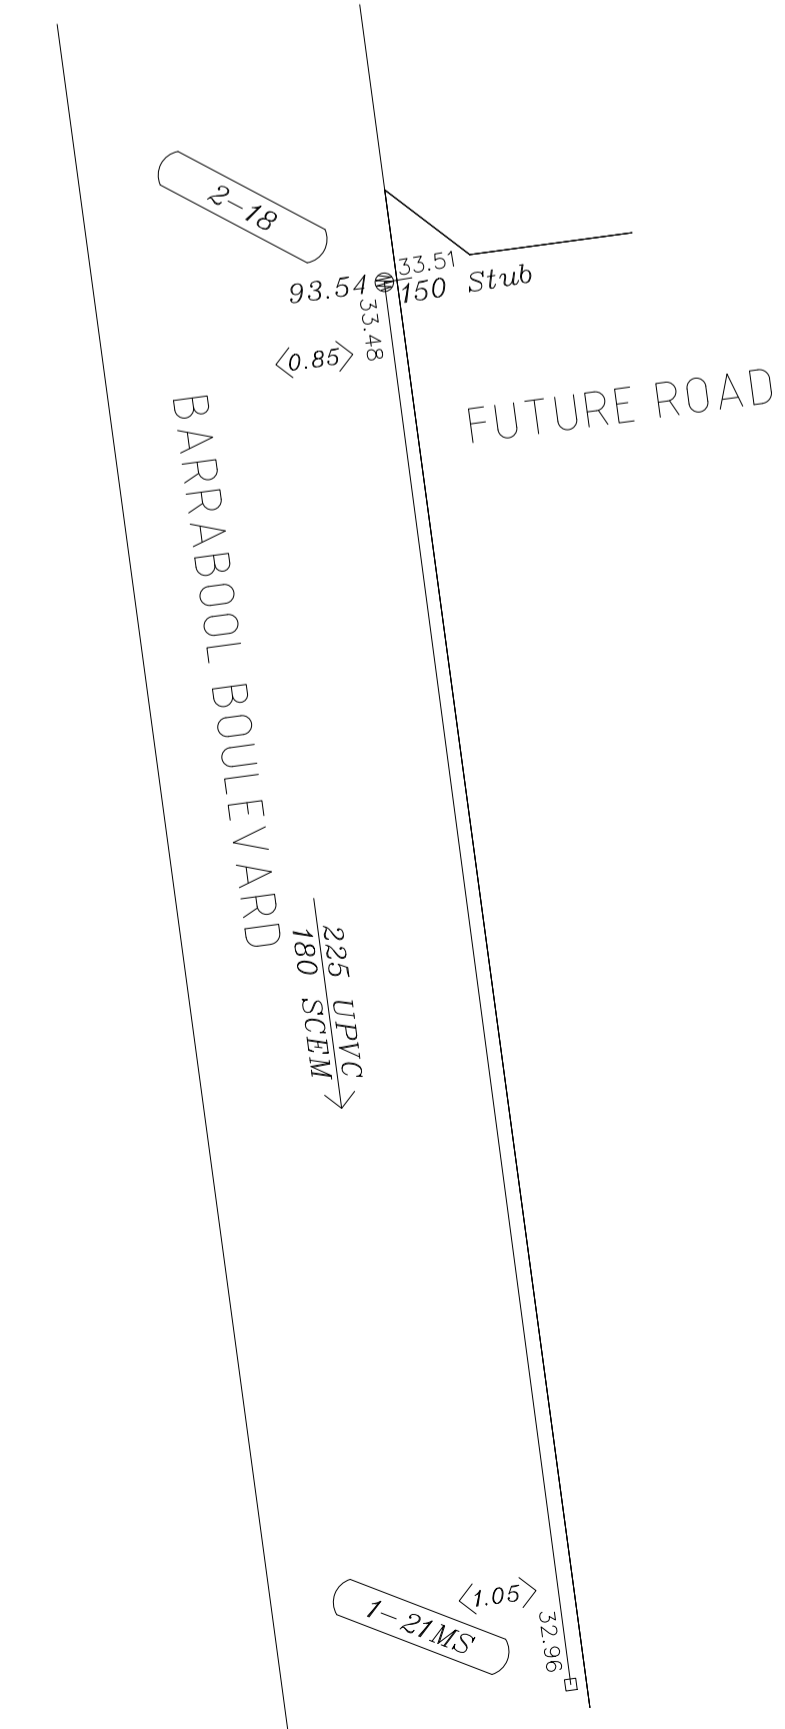

SEE CONTINUATION 'A'

Mambourin - Stage 2
Asset Recording - Sewer

Co-ordinate Datum	Scale A1	5 0 5 10 15
MG94	1:500	Lengths are in metres
Date	06/01/2020	Sheet 1 of 1
Drawing No.	303977-SR00_2D	Version 1
CAD Ref.	F:\30303977\303977-AR\SEWER	
Drawn By	JS/FKL	Checked By CR
REV	AMENDMENT	APPROVED DATE

spiire

414 La Trobe Street
PO Box 16084
Melbourne Vic 8007
T 61 3 9993 7888
spiire.com.au