
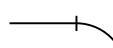
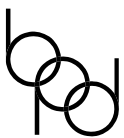
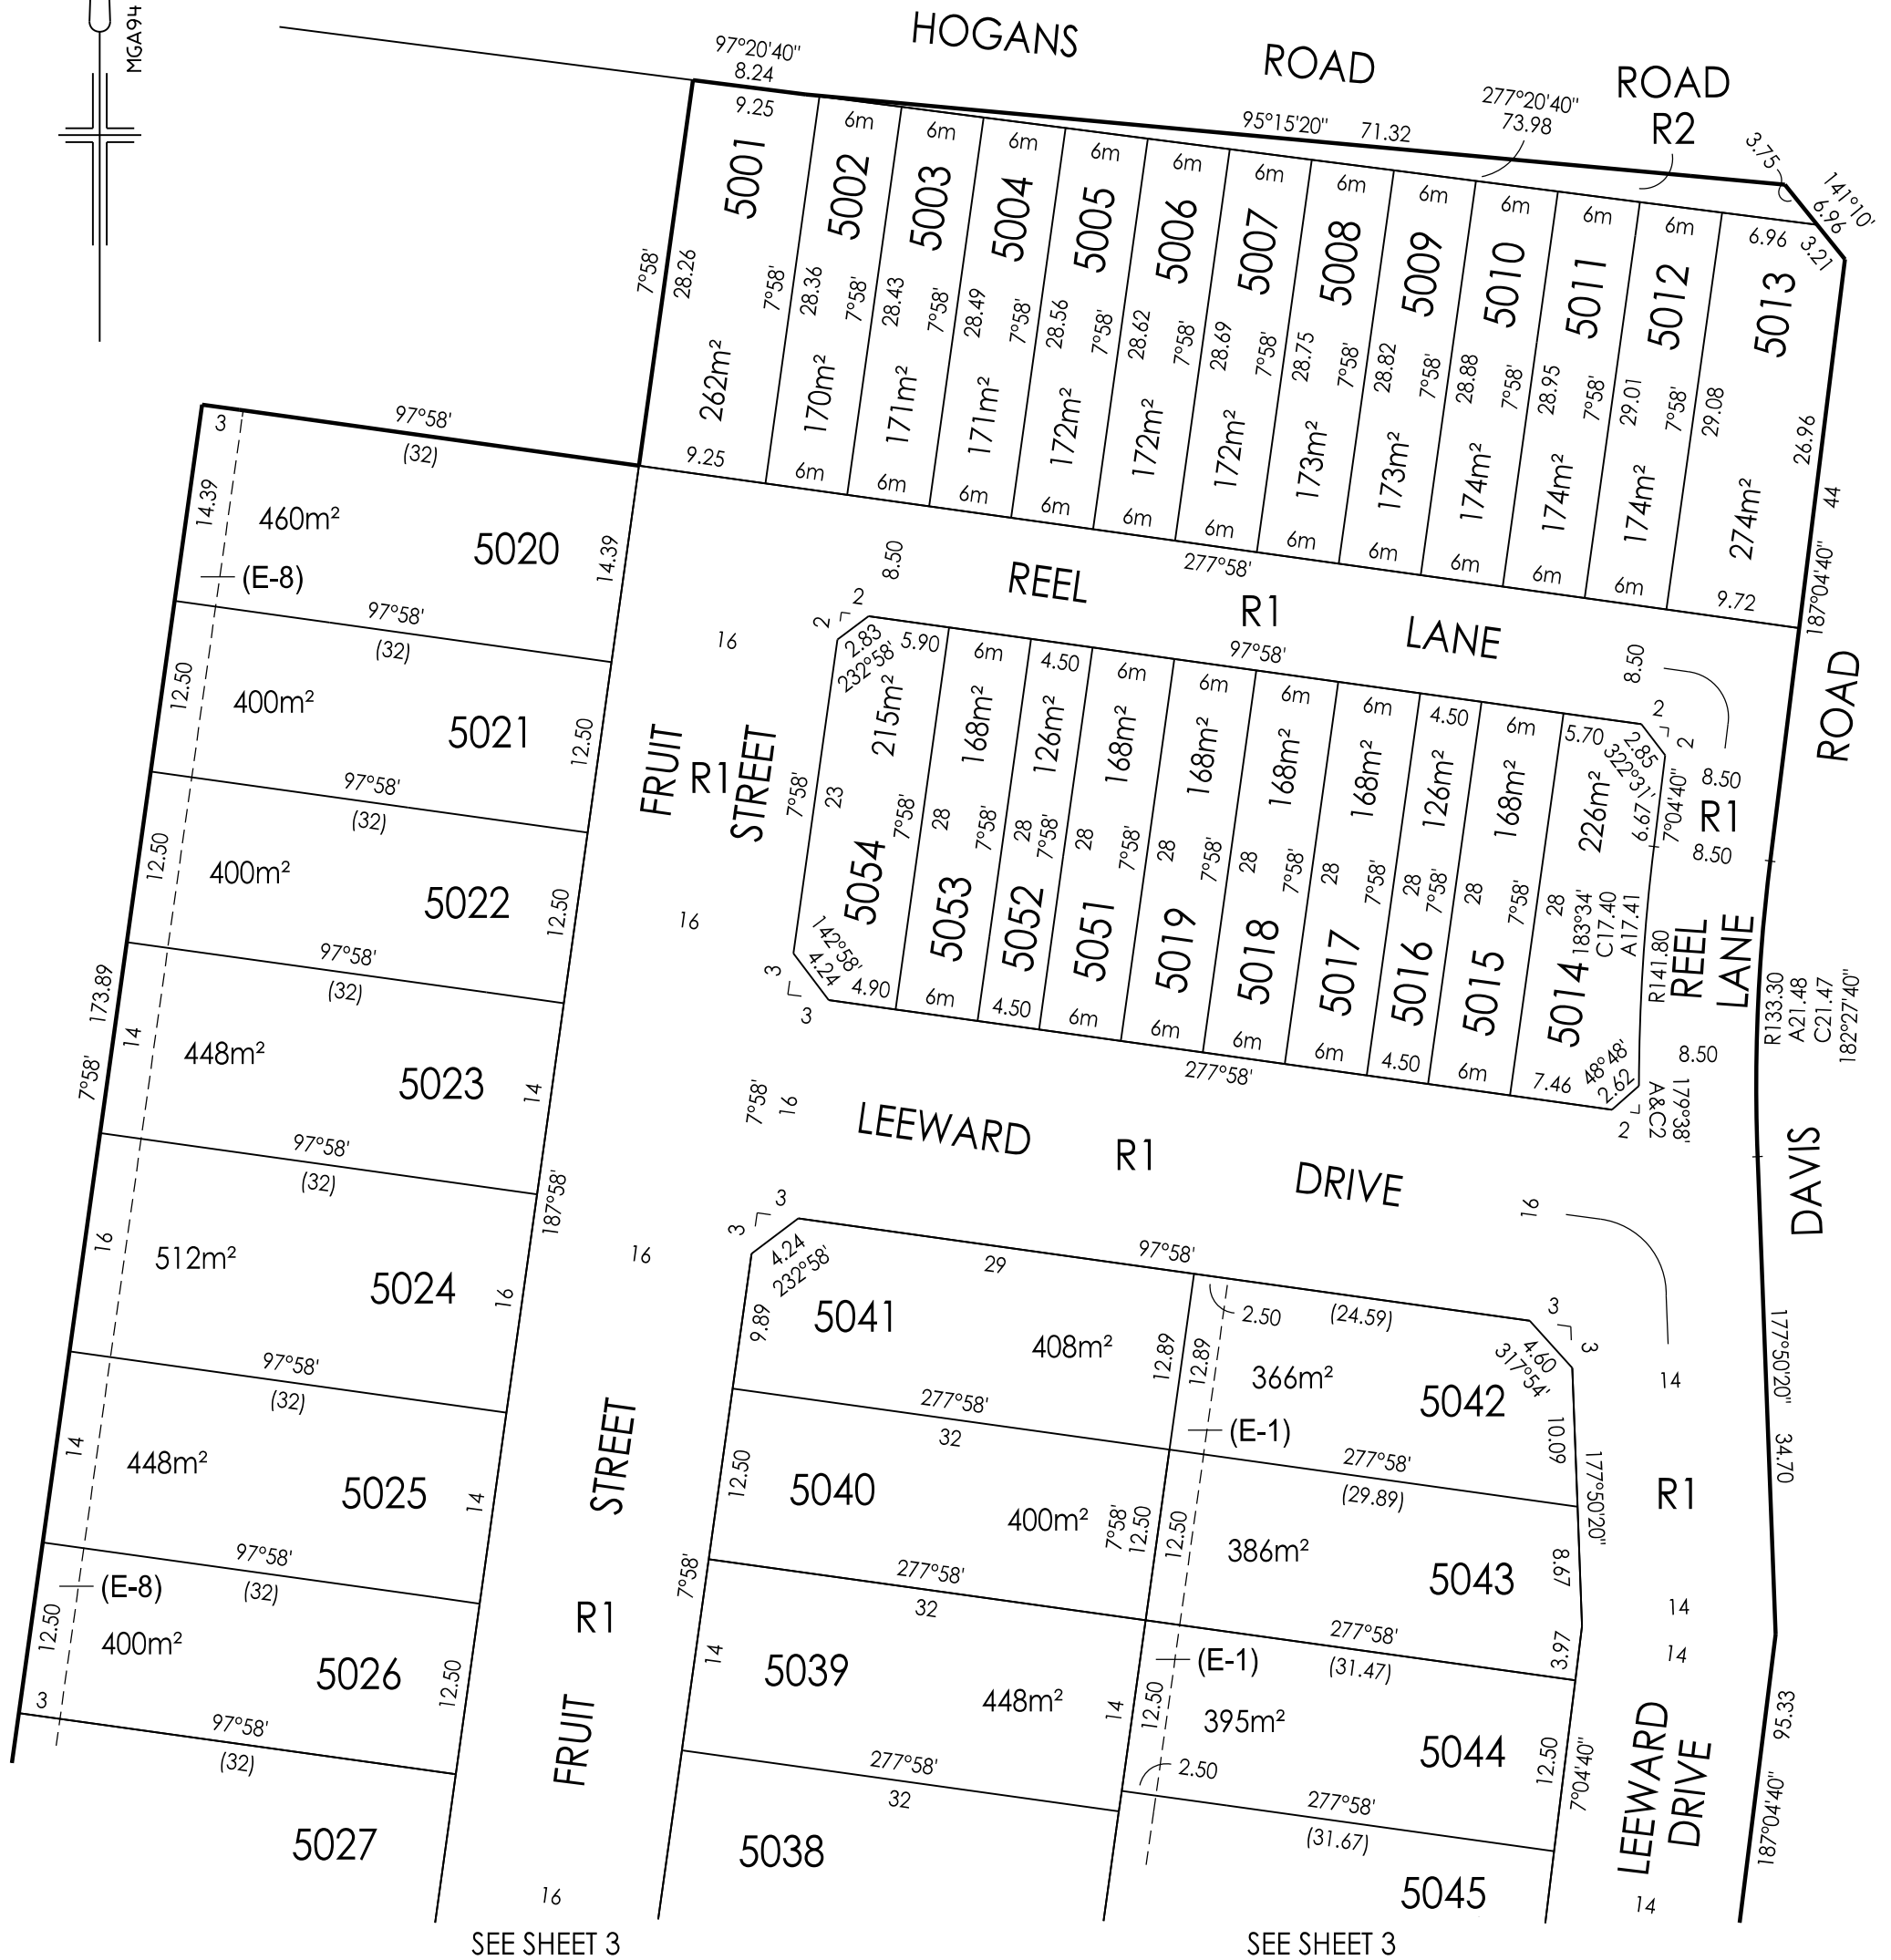


PLAN OF SUBDIVISION			LRS USE ONLY EDITION		PLAN NUMBER PS 844194B	
LOCATION OF LAND  PARISH: TARNEIT  TOWNSHIP: -----  SECTION: 8  CROWN ALLOTMENT: -----  CROWN PORTION: B (PART)  TITLE REFERENCES: VOL FOL  LAST PLAN REFERENCE: LOT A ON PS844185C  POSTAL ADDRESS: (at time of subdivision) DAVIS ROAD TARNEIT 3029  MGA 94 CO-ORDINATES: (of approx. centre of plan) E: 293 060 ZONE: 55 N: 5 807 150 DATUM: GDA94			COUNCIL NAME: WYNDHAM CITY COUNCIL			
VESTING OF ROADS OR RESERVES			NOTATIONS			
IDENTIFIER		COUNCIL/BODY/PERSON		TANGENT POINTS ARE SHOWN THUS:   LOTS 1 TO 5000 (BOTH INCLUSIVE) AND EASEMENTS (E-2) TO (E-7) (BOTH INCLUSIVE) HAVE BEEN OMITTED FROM THIS PLAN  TOTAL ROAD R1 AREA: 6309m² TOTAL ROAD R2 AREA: 96m²		
ROAD R1 ROAD R2		WYNDHAM CITY COUNCIL WYNDHAM CITY COUNCIL				
NOTATIONS						
DEPTH LIMITATION DOES NOT APPLY						
SURVEY: THIS PLAN IS BASED ON SURVEY VIDE BP2735  THIS SURVEY HAS BEEN CONNECTED TO PERMANENT MARKS Nos. 18 & 845  LAND NOT IN A PROCLAIMED SURVEY AREA.  STAGING THIS IS NOT A STAGED SUBDIVISION PLANNING PERMIT No. WYP11051/18						
ESTATE: THE GROVE 50      AREA: 2.344 ha      No. OF LOTS: 54      MELWAY: 234:F:9						
EASEMENT INFORMATION						
LEGEND:      A - APPURTENANT      E - ENCUMBERING EASEMENT      R - ENCUMBERING EASEMENT (ROAD)						
EASEMENT REFERENCE	PURPOSE	WIDTH (METRES)	ORIGIN	LAND BENEFITED OR IN FAVOUR OF		
(E-1)	SEWERAGE	SEE PLAN	THIS PLAN	CITY WEST WATER CORPORATION		
(E-8)	DRAINAGE	SEE PLAN	PS844185C	WYNDHAM CITY COUNCIL		
(E-8)	SEWERAGE	SEE PLAN	PS844185C	CITY WEST WATER CORPORATION		
Breese Pitt Dixon Pty Ltd 1/19 Cato Street Hawthorn East Vic 3123 Ph: 8823 2300 Fax: 8823 2310 www.bpd.com.au info@bpd.com.au		REF: 8352/50      VERSION: 5		ORIGINAL SHEET SIZE A3	SHEET 1 OF 4 SHEETS	
CHECKED TT		DATE: 17/11/21		LICENSED SURVEYOR: SIMON COX		

PLAN NUMBER  
PS **844194B**

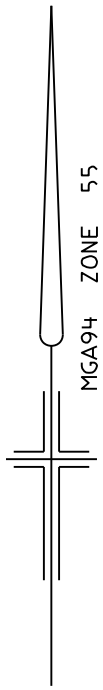

**Breese Pitt Dixon Pty Ltd**  
1/19 Cato Street  
Hawthorn East Vic 3123  
Ph: 8823 2300 Fax: 8823 2310  
[www.bpd.com.au](http://www.bpd.com.au) [info@bpd.com.au](mailto:info@bpd.com.au)

1:500





REF: 8352/50

VERSION: 5

LICENSED SURVEYOR: SIMON COX

PLAN OF SUBDIVISION

PLAN NUMBER  
PS 844194B

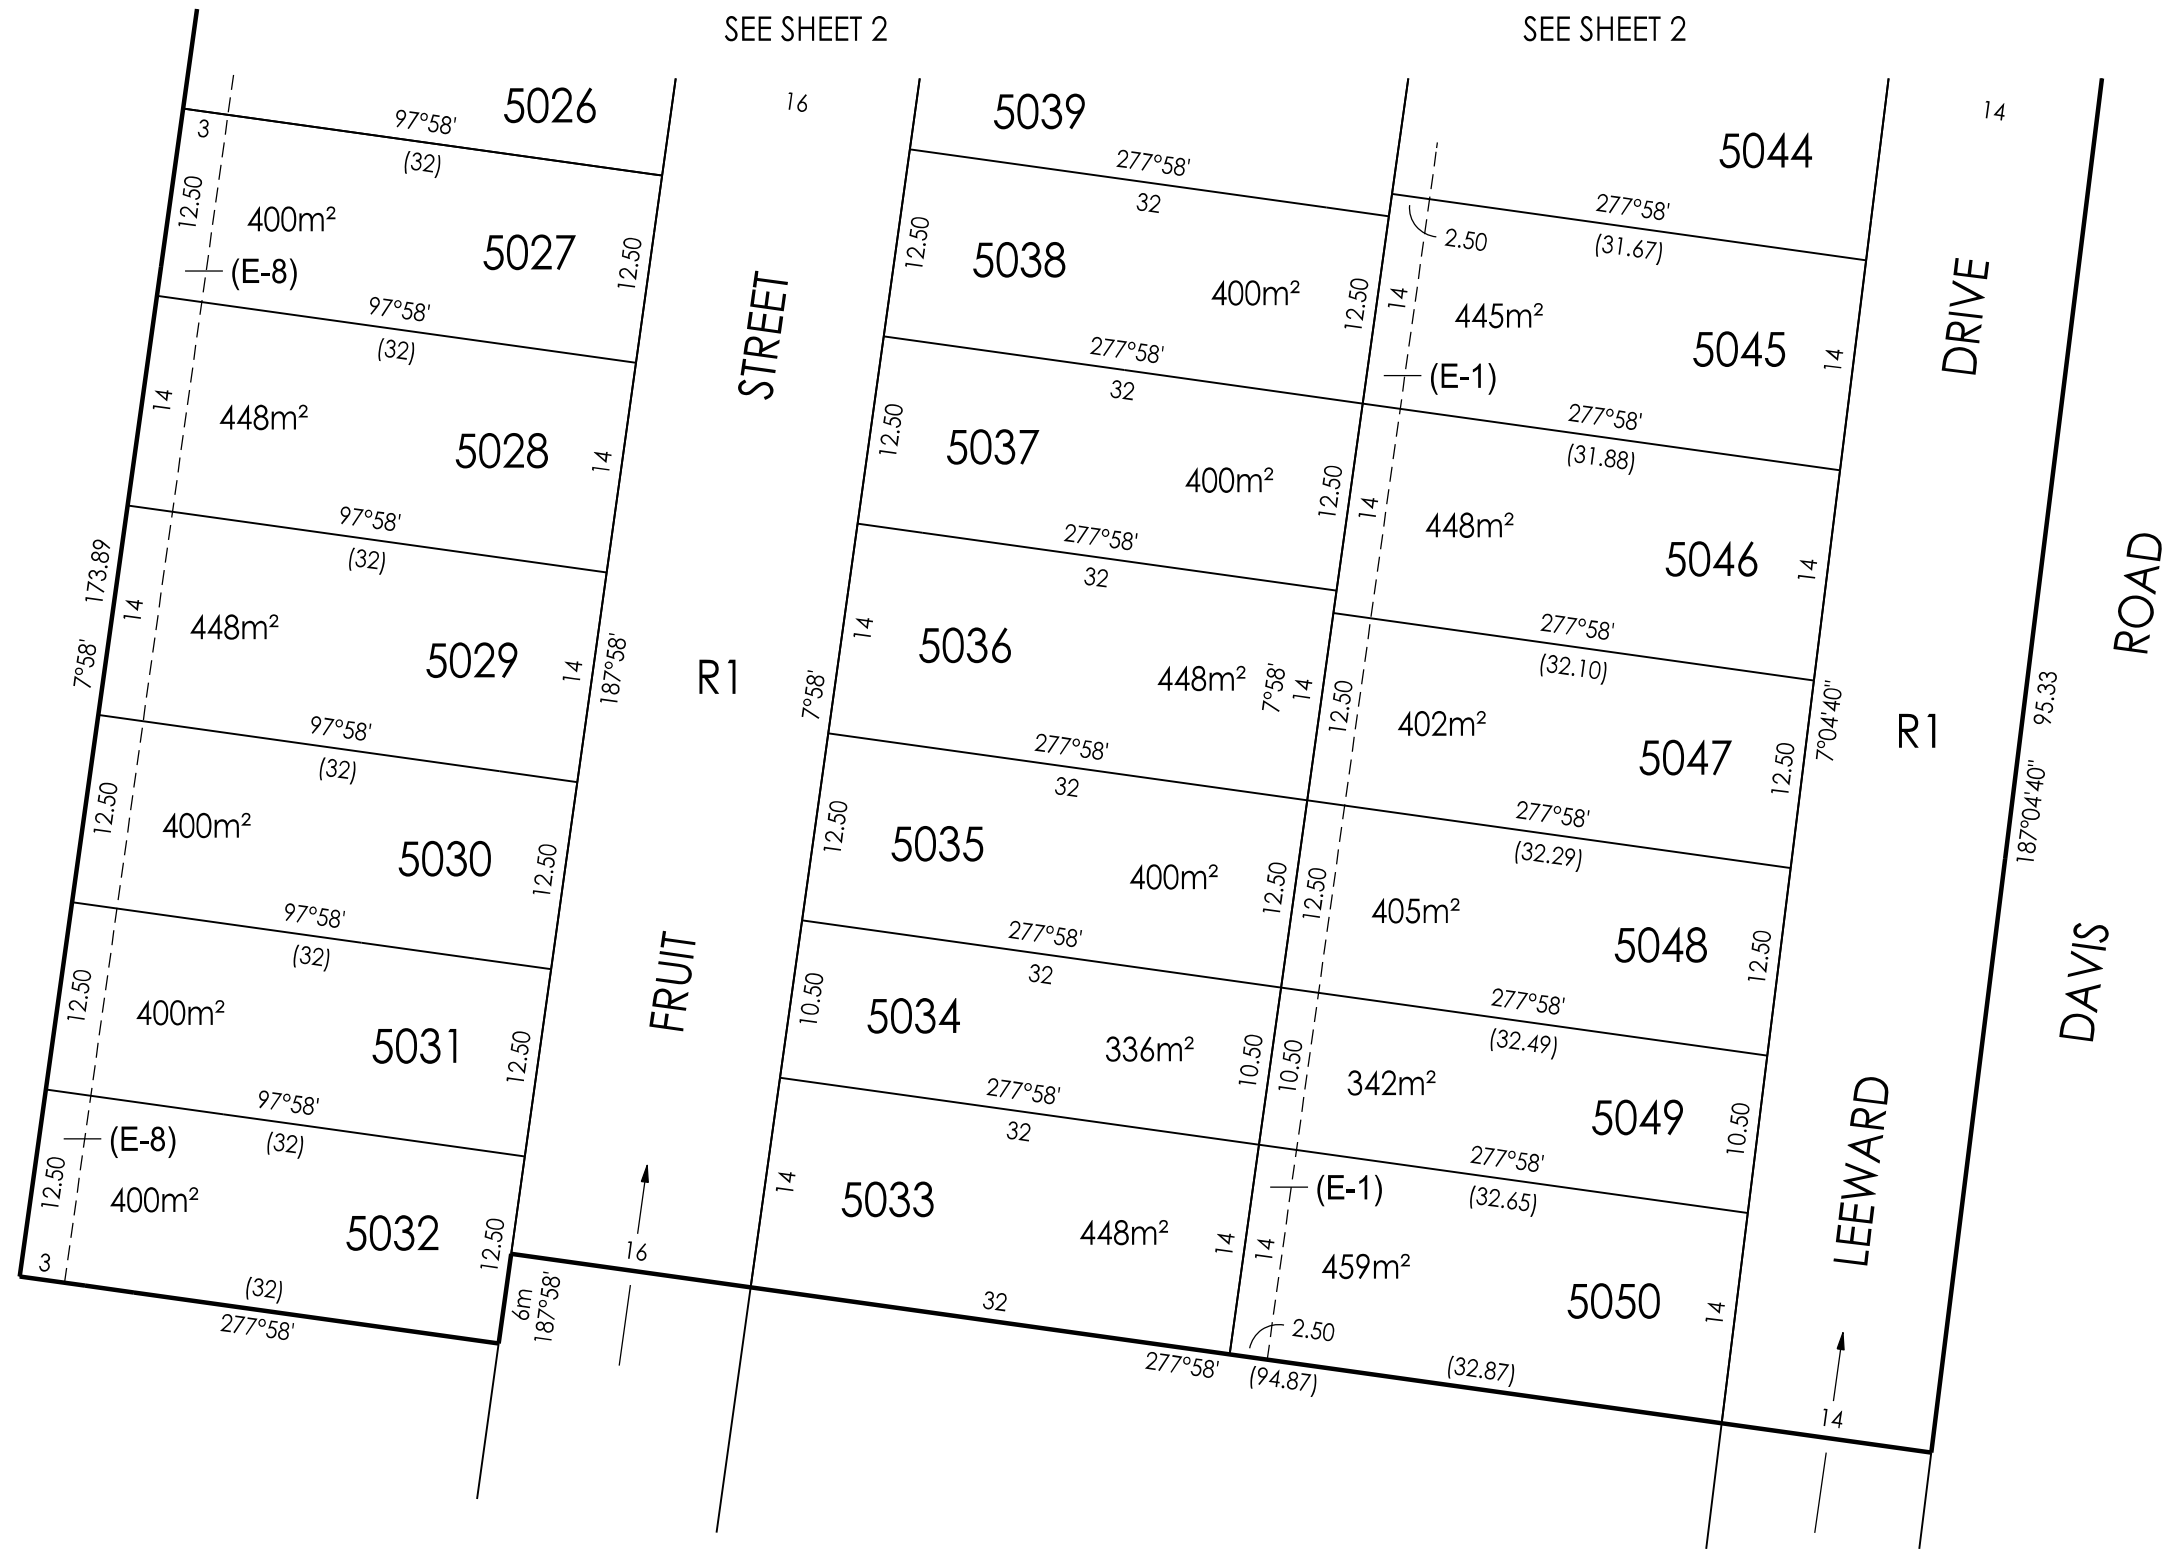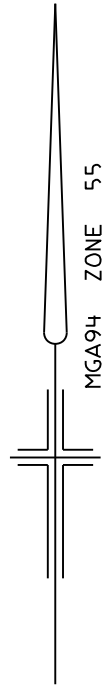

Breese Pitt Dixon Pty Ltd  
1/19 Cato Street  
Hawthorn East Vic 3123  
Ph: 8823 2300 Fax: 8823 2310  
www.bpd.com.au info@bpd.com.au

SCALE

1:500



REF: 8352/50

VERSION: 5

LICENSED SURVEYOR: SIMON COX

ORIGINAL  
SHEET SIZE A3

SHEET 3

Upon registration of the plan, the following restriction is to be created.


Land to benefit :            Lots 5001 to 5054 (both inclusive).

Land to be burdened: Lots 5001 to 5054 (both inclusive).

Description of Restriction :

- (1) The registered proprietor or proprietors for the time being of any lot forming part of the Land to be burdened must not, without the permission of the Responsible Authority, construct or permit to be constructed;
  - (a) Any building other than in accordance with MCP No. AA and;
  - (b) Any building unless the building incorporates dual plumbing for the use of recycled water for toilet flushing and garden watering where recycled water is available to the said lot and;
  - (c) In the case of lots less than 300m<sup>2</sup> any dwelling unless in accordance with the small lot housing code or unless a specific planning permit for the said dwelling has been obtained from Wyndham City Council.  
For the purpose of this restriction the following applies:  
Type A - NIL  
Type B - Lots 5001 to 5019 (both inclusive) and 5051 to 5054 (both inclusive).
  - (d) In the case of lots 5014 to 5019 (both inclusive) and 5051 to 5054 (both inclusive) any dwelling other than a dwelling that has a garage that has frontage to Reel Lane only.
- (2) The registered proprietor or proprietors for the time being of any lot forming part of the Land to be burdened must not build or permit to be built or remain on the lot or any part of it;  
Any building on a lot unless the plans for such a building are endorsed as being in accordance with "The Grove Design & Siting Guidelines" prior to the issue of a building permit. The requirement for such endorsement shall cease to have effect on the lot after an occupancy permit under The Building Act 1993 is issued for the whole of the dwelling on the said lot.

Restriction (1) will cease to affect any of the burdened lots eight years after registration of this plan.

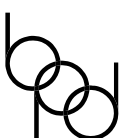

**Breese Pitt Dixon Pty Ltd**  
1/19 Cato Street  
Hawthorn East Vic 3123  
Ph: 8823 2300 Fax: 8823 2310  
[www.bpd.com.au](http://www.bpd.com.au) [info@bpd.com.au](mailto:info@bpd.com.au)

SCALE

ORIGINAL  
SHEET SIZE A3

SHEET 4

REF: 8352/50

VERSION: 5

LICENSED SURVEYOR: SIMON COX