

SURVEY-STRATA PLAN

58067

SHEET 1 OF 3 SHEETS

PLAN OF LOT 202 ON DP 62263

CERTIFICATE OF TITLE Volume 2724 Folio 754

LOCAL GOVERNMENT CITY OF MANDURAH

INDEX PLAN BG32 (2) 07.38 BG32 (2) 07.39

FIELD BOOK NUMBER 102457

SCALE @ A3 1: 1250 @ A3

NAME OF SCHEME OSPREY MANDURAH

ADDRESS OF PARCEL 11 LANDINGS BOULEVARD COODANUP, WA, 6210

MANAGEMENT STATEMENT YES NO



Telephone: (08) 6436 1599 MAPS Ref: 94036-053f
 Fax: (08) 6436 1500 SP58067.CSD
 Email: info@mapsurvey.com.au

LOGGED	CERTIFIED CORRECT
DATE	COR.
FEE PAID	IN ORDER FOR DEALINGS
ASSESS No.	SUBJECT TO

REGISTERED

APPLICATION REGISTRAR OF TITLES DATE

WESTERN AUSTRALIAN PLANNING COMMISSION
 W.A.P.C. Ref:- 621-08
 Certificate of Approval of W.A.P.C. under Sec 25B(2) of Strata Titles Act 1985.

Delegated under Sec 16 P & D Act 2005 DATE



AMENDMENTS TABLE


VERSION	AMENDMENT	AUTHORISED BY	DATE

SURVEYOR'S CERTIFICATE - Reg 54


I, Mark P. MARIOTTI hereby certify that this plan is accurate and is a correct representation of the -
 (a) *survey, and/or
 (b) *calculations from measurements, [*delete if inapplicable]
 undertaken for the purposes of this plan and that it complies with the relevant written law(s) in relation to which it is lodged.

FINAL

Licensed Surveyor Date

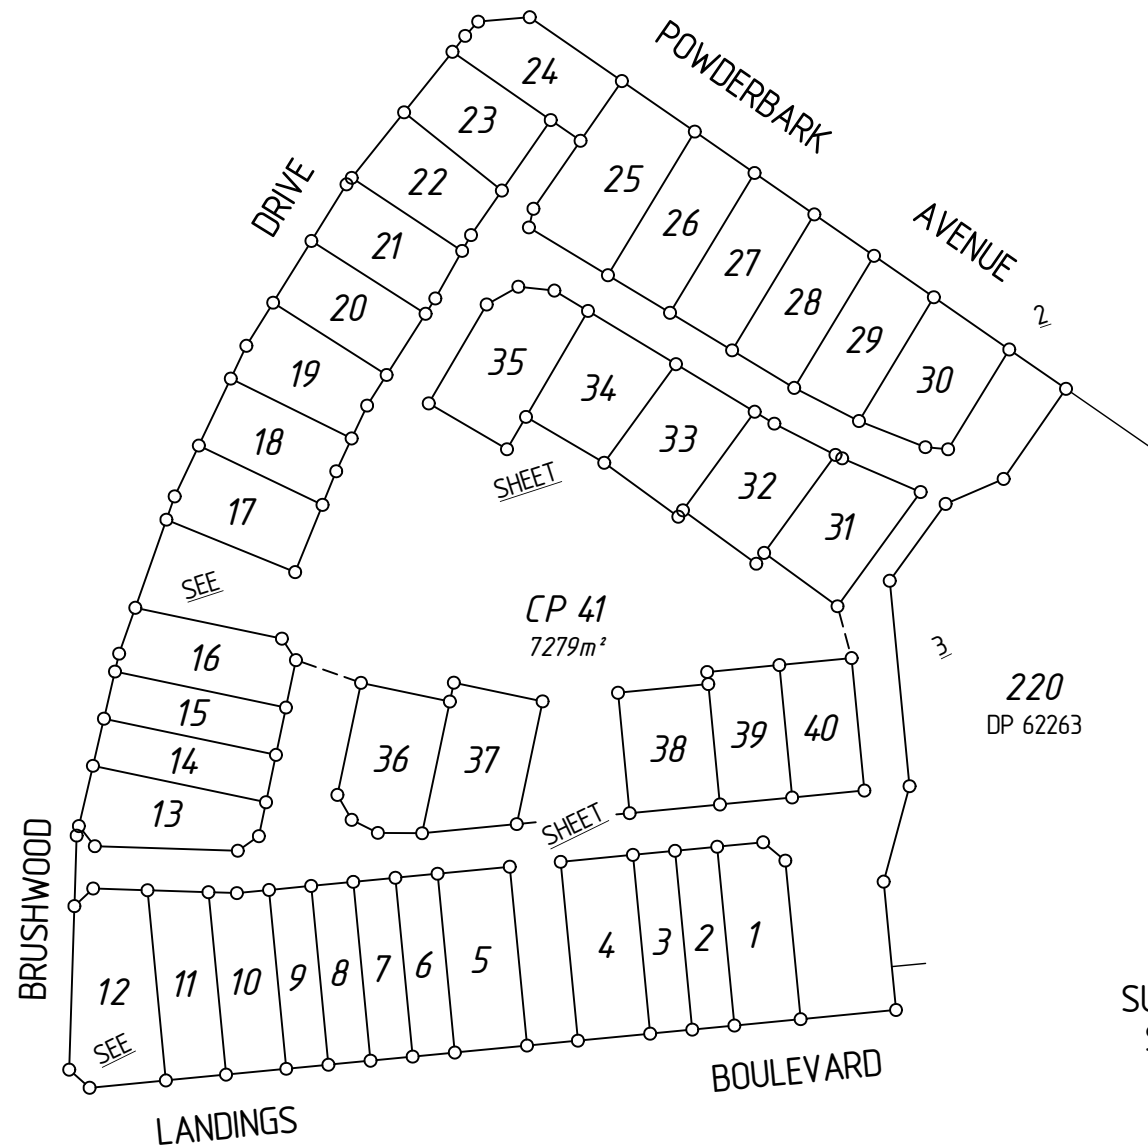


SURVEY CARRIED OUT UNDER REG 26A SPECIAL SURVEY AREA GUIDELINES

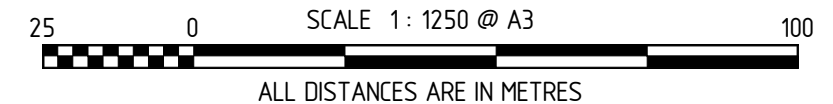


INTERESTS AND NOTIFICATIONS

SUBJECT	PURPOSE	STATUTORY REFERENCE	ORIGIN	LAND BURDENED/ SERVIENT LOT	BENEFIT TO/ DOMINANT LOT	COMMENTS
	EASEMENT (RIGHT OF FOOTWAY)	SEC 136C OF THE T.L.A.	DP 62263 & DOC L67524	CP 41	LOT 220 ON DP 62263	

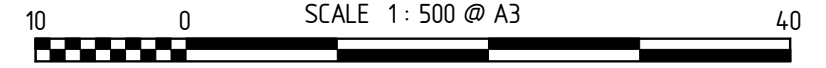

ALL DISTANCES ARE IN METRES

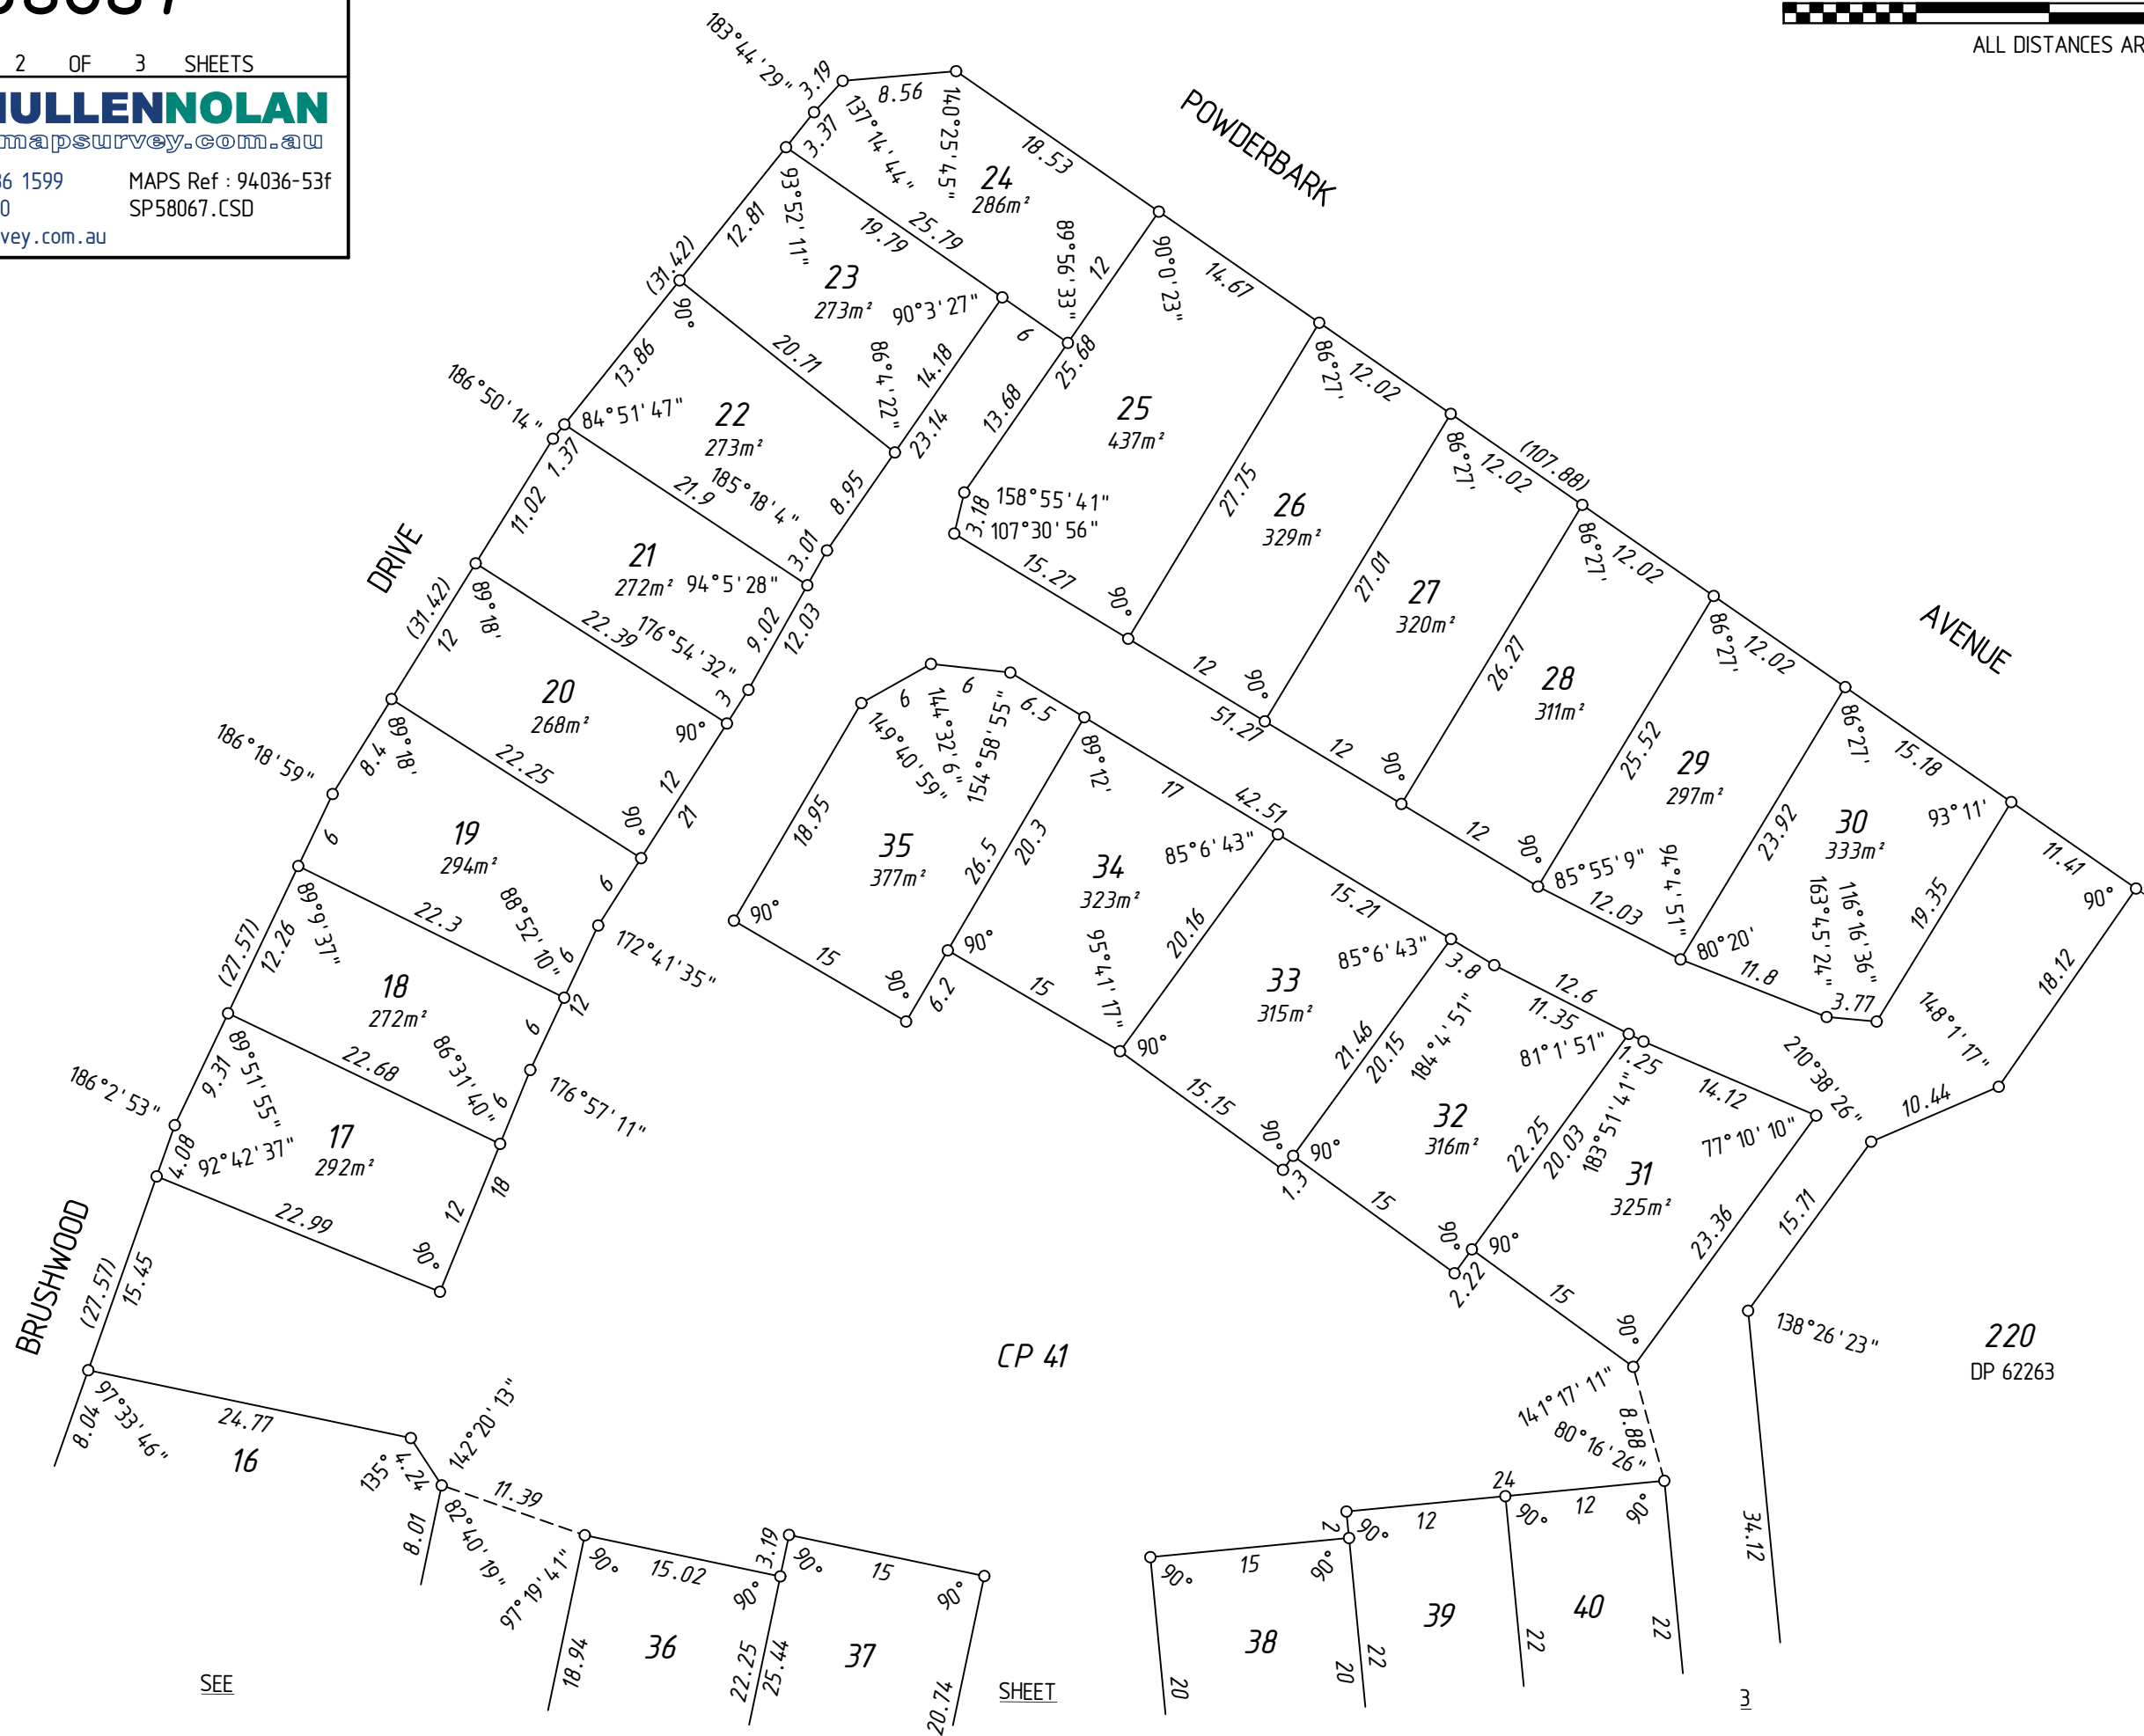

SEE

CP 41

220
DP 62263

SHEET

