

VERSION	AMENDMENT	AUTHORISED BY	DATE



TYPE	FREEHOLD	S.S.A.	YES
PURPOSE	SUBDIVISION		
PLAN OF	LOTS 279-288, 309-319, 321-327, 337, 338, 519-521, 8004, 9008, ROADS, EASEMENT AND RESTRICTIVE COVENANT		
FORMER TENURE	9007 ON DP 418868 C.T. 2989-781		
LOCAL AUTHORITY	CITY OF MANDURAH		
LOCALITY	COODANUP		
DPLH FILE			
FIELD RECORD	102457		
SURVEYOR'S CERTIFICATE - REG 54 I, Matthew B. WEBB hereby certify that this plan is accurate and is a correct representation of the - (a) *survey, and/or (b) *calculations from measurements recorded in the field records, [* delete if inapplicable] undertaken for the purposes of this plan and that it complies with the relevant written law(s) in relation to which it is lodged.			
LICENSED SURVEYOR	DATE		
LODGED			
DATE	FEE PAID	ASSESS No.	
I.S.C.			
EXAMINED			
DATE			
WESTERN AUSTRALIAN PLANNING COMMISSION FILE 158832, 160216			
Delegated under S. 16 P&D Act 2005			
DATE			
IN ORDER FOR DEALINGS			
SUBJECT TO			
FOR INSPECTOR OF PLANS AND SURVEYS			
DATE			
APPROVED			
REG26A (4)			
INSPECTOR OF PLANS AND SURVEYS (S. 18 Licensed Surveyors Act 1909)			
DATE			
 			
DEPOSITED PLAN 420877			
SHEET 01 OF 03 SHEETS (PLUS SURVEY SHEET(S)) VERSION 1			




MNG Ref : 94036dp-174c - Stage 3B - DP420877.CSD

FINAL

LICENSED SURVEYOR


DATE

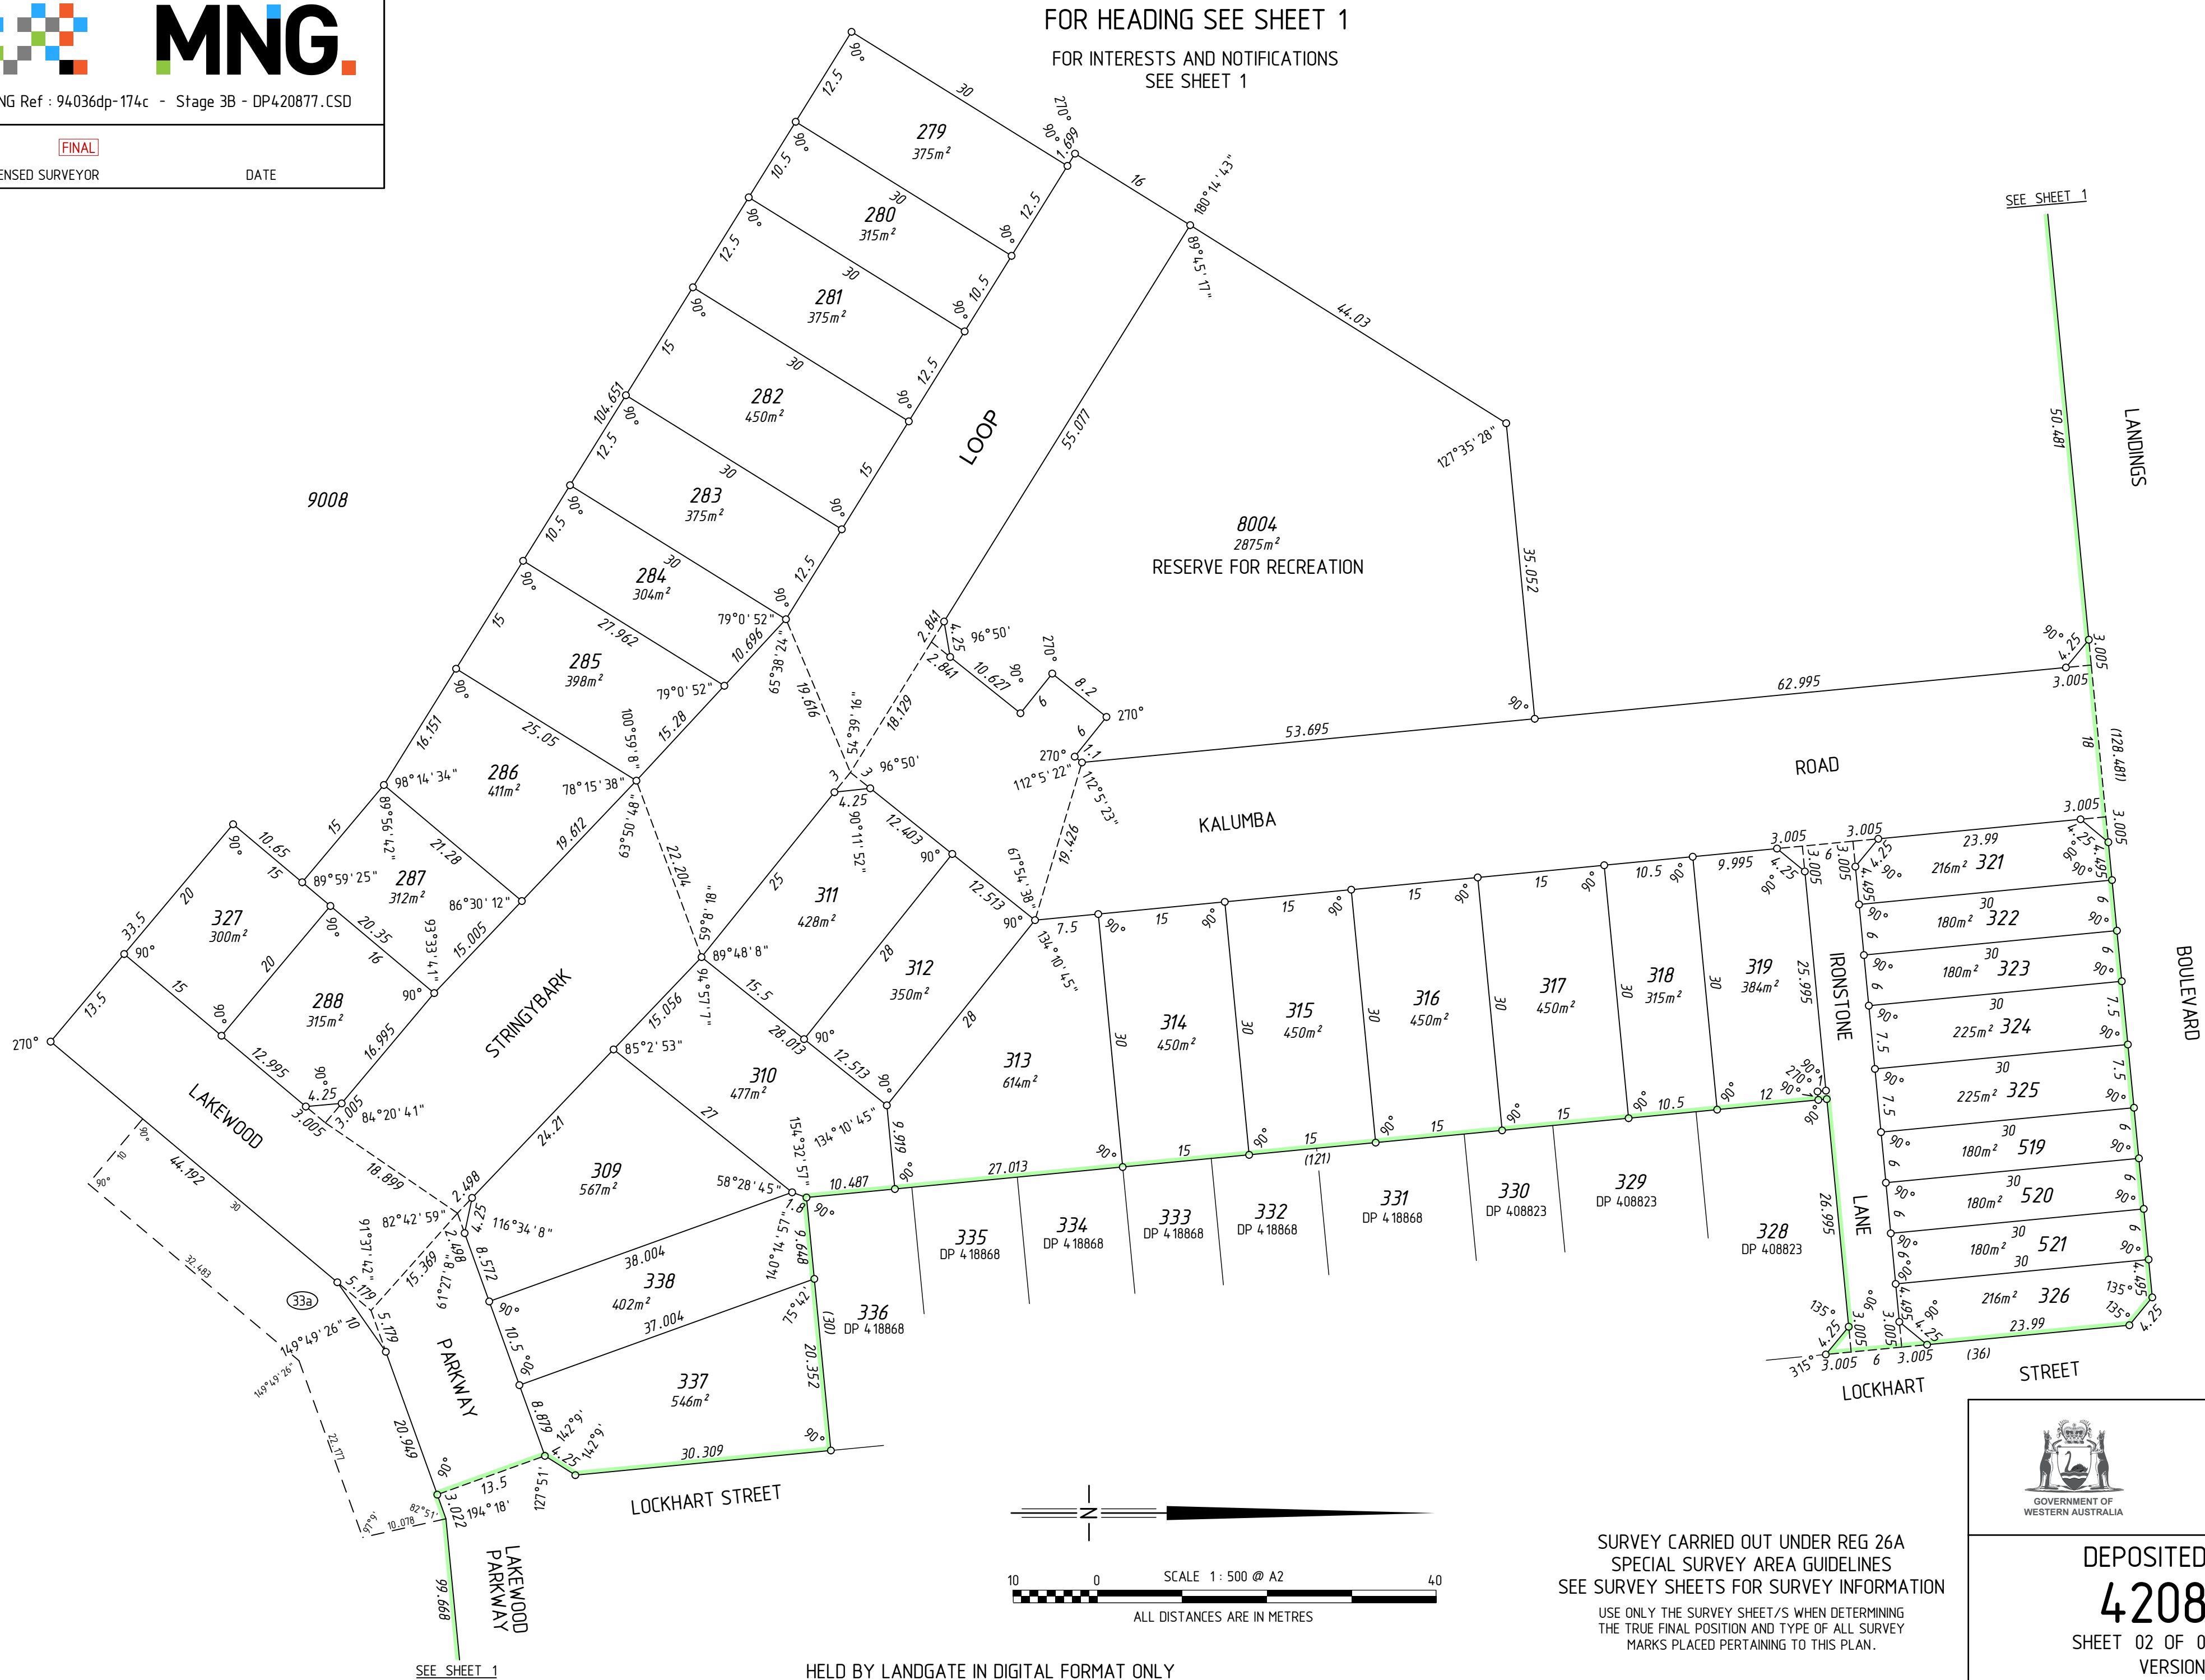

SURVEY CARRIED OUT UNDER REG 26A
SPECIAL SURVEY AREA GUIDELINES
SEE SURVEY SHEETS FOR SURVEY INFORMATION
USE ONLY THE SURVEY SHEET/S WHEN DETERMINING
THE TRUE FINAL POSITION AND TYPE OF ALL SURVEY
MARKS PLACED PERTAINING TO THIS PLAN.

DEPOSITED PLAN
420877
SHEET 02 OF 03 SHEETS
VERSION 1

FOR HEADING SEE SHEET 1
FOR INTERESTS AND NOTIFICATIONS
SEE SHEET 1

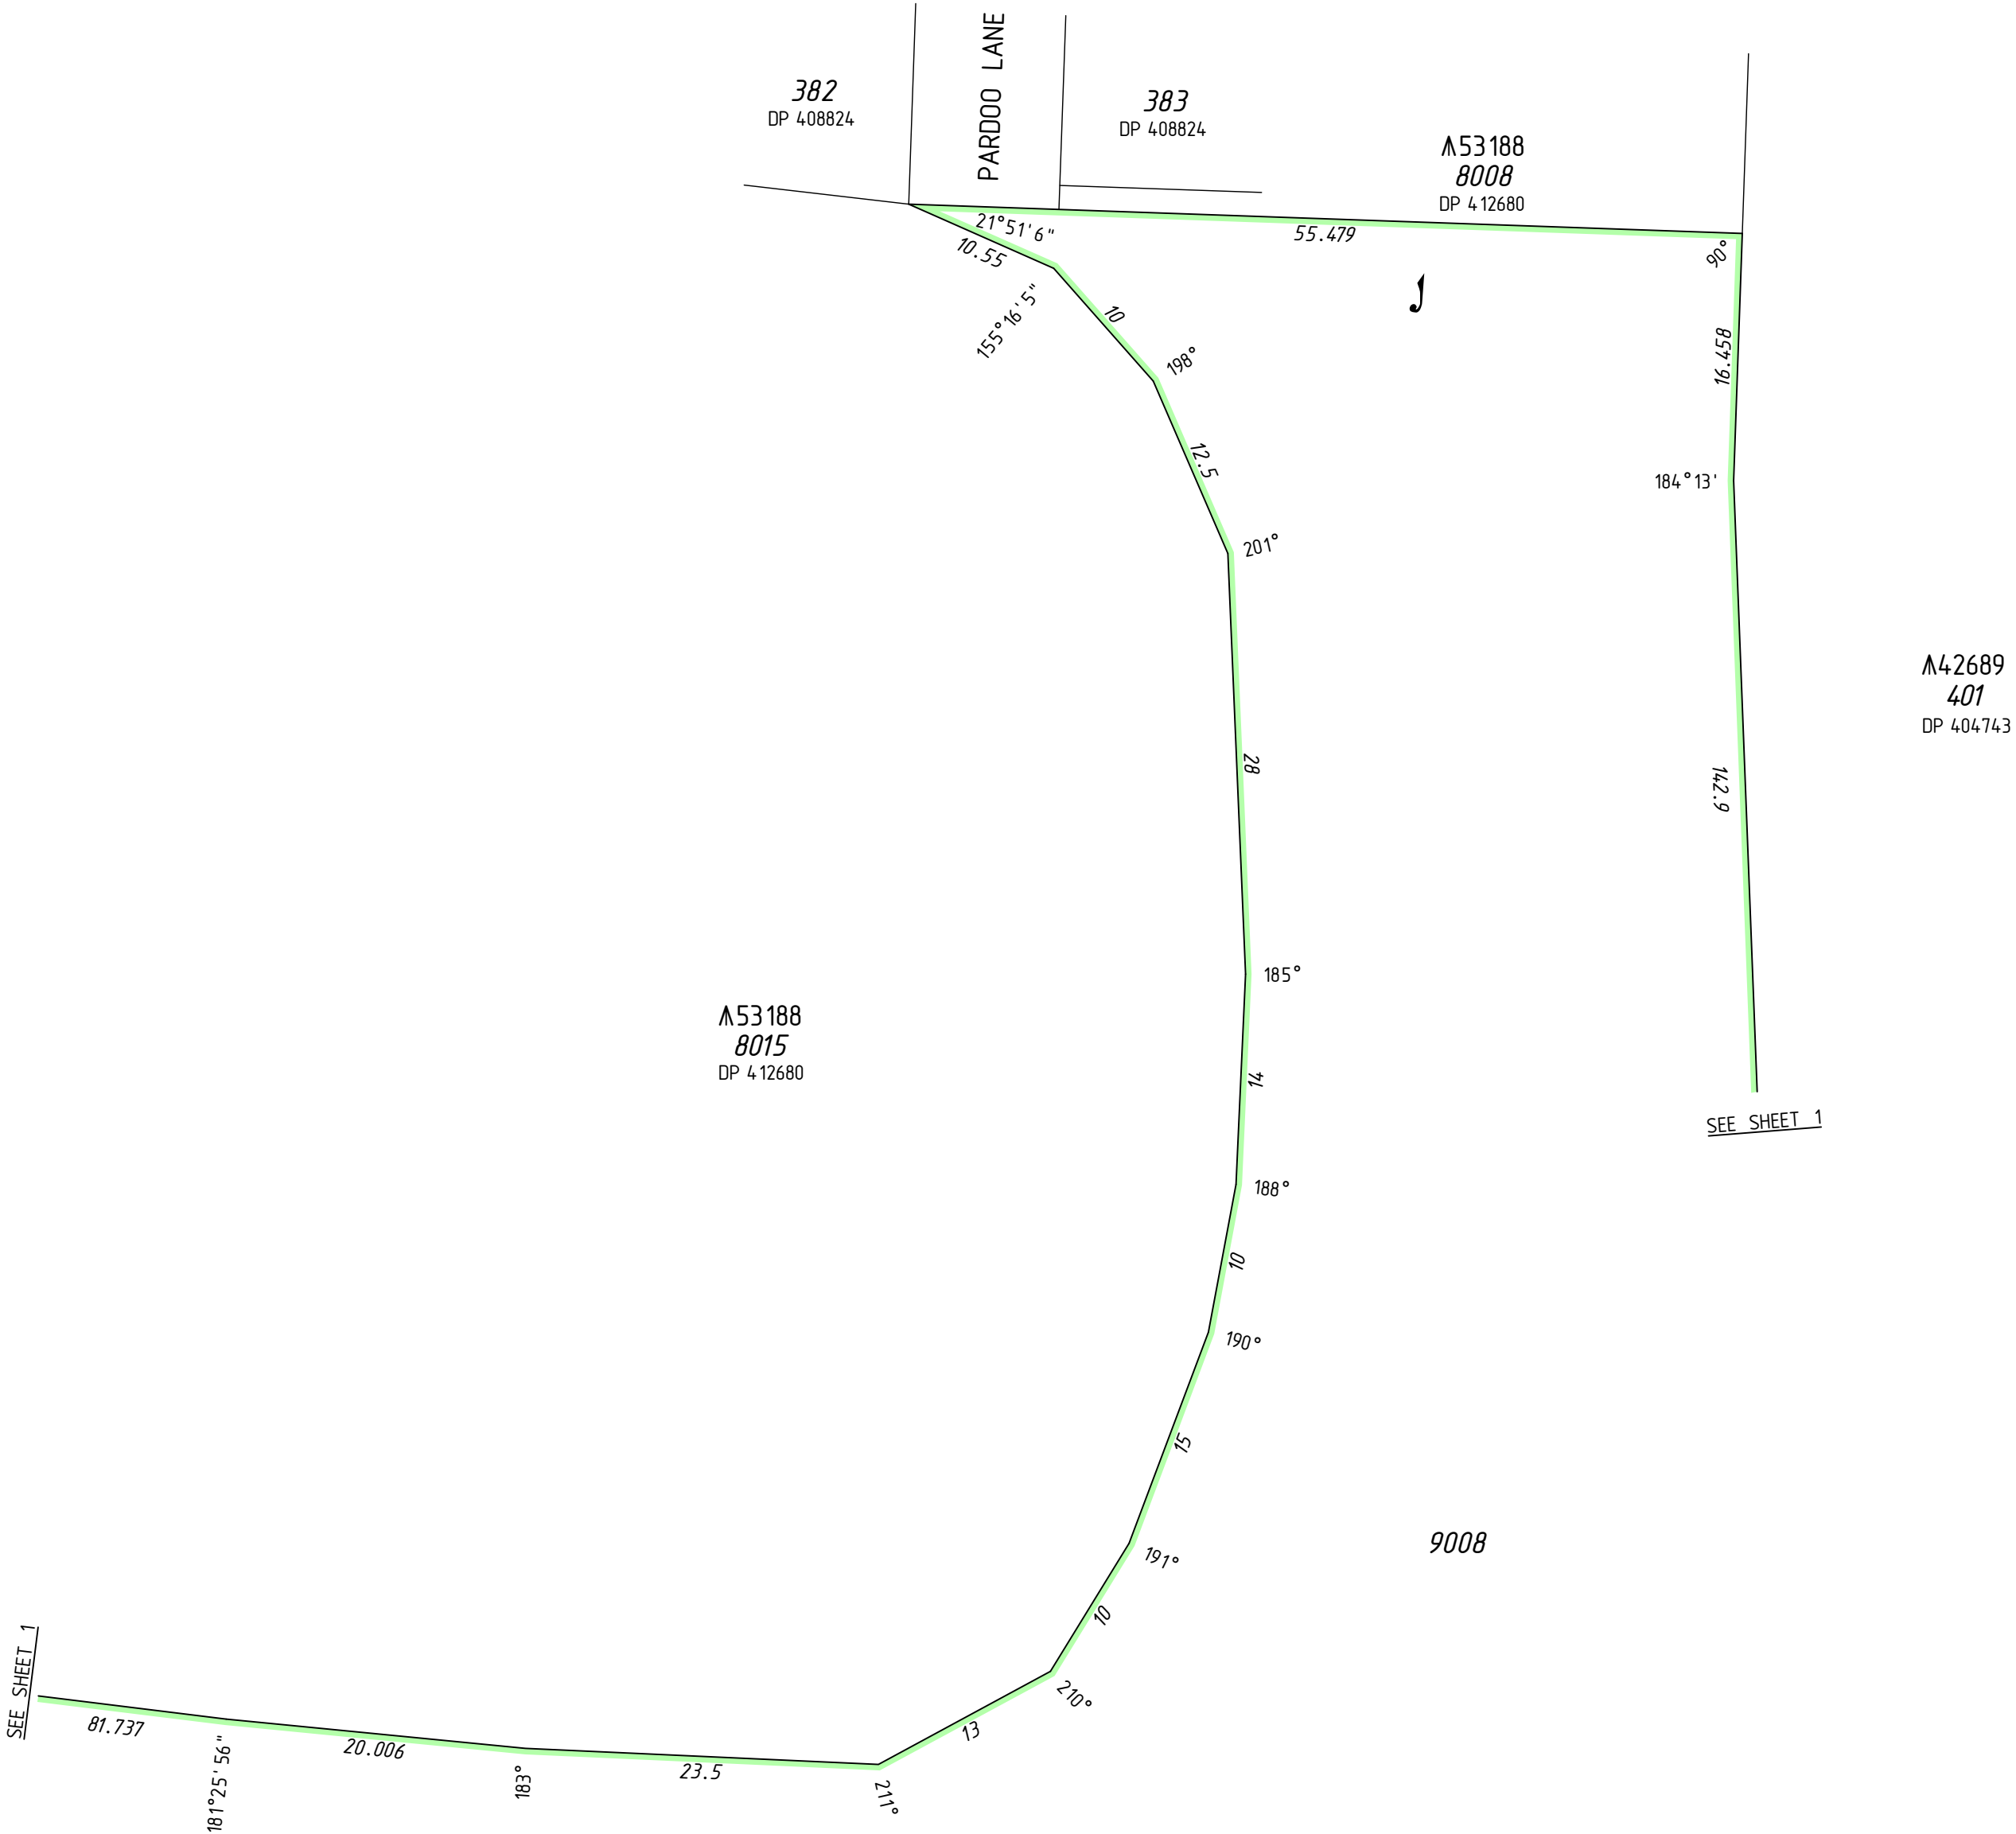

SURVEY CARRIED OUT UNDER REG 26A
SPECIAL SURVEY AREA GUIDELINES
SEE SURVEY SHEETS FOR SURVEY INFORMATION
USE ONLY THE SURVEY SHEET/S WHEN DETERMINING
THE TRUE FINAL POSITION AND TYPE OF ALL SURVEY
MARKS PLACED PERTAINING TO THIS PLAN.



MNG Ref : 94036dp-174c - Stage 3B - DP420877.CSD

FINAL

LICENSED SURVEYOR


DATE



DEPOSITED PLAN

420877

SHEET 03 OF 03 SHEETS
VERSION 1

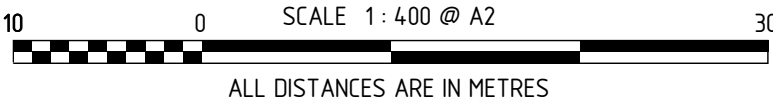

HELD BY LANDGATE IN DIGITAL FORMAT ONLY

THIS SURVEY SHEET WILL BE
REPLACED BY THE SURVEY DATA



DEPOSITED PLAN
420877
SURVEY SHEET