
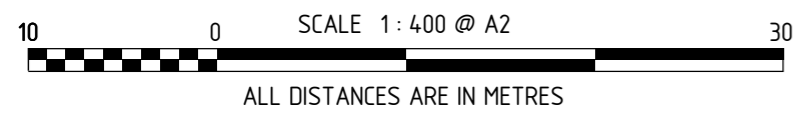


VERSION	AMENDMENT	AUTHORISED BY	DATE

HELD BY LANDGATE IN DIGITAL FORMAT ONLY

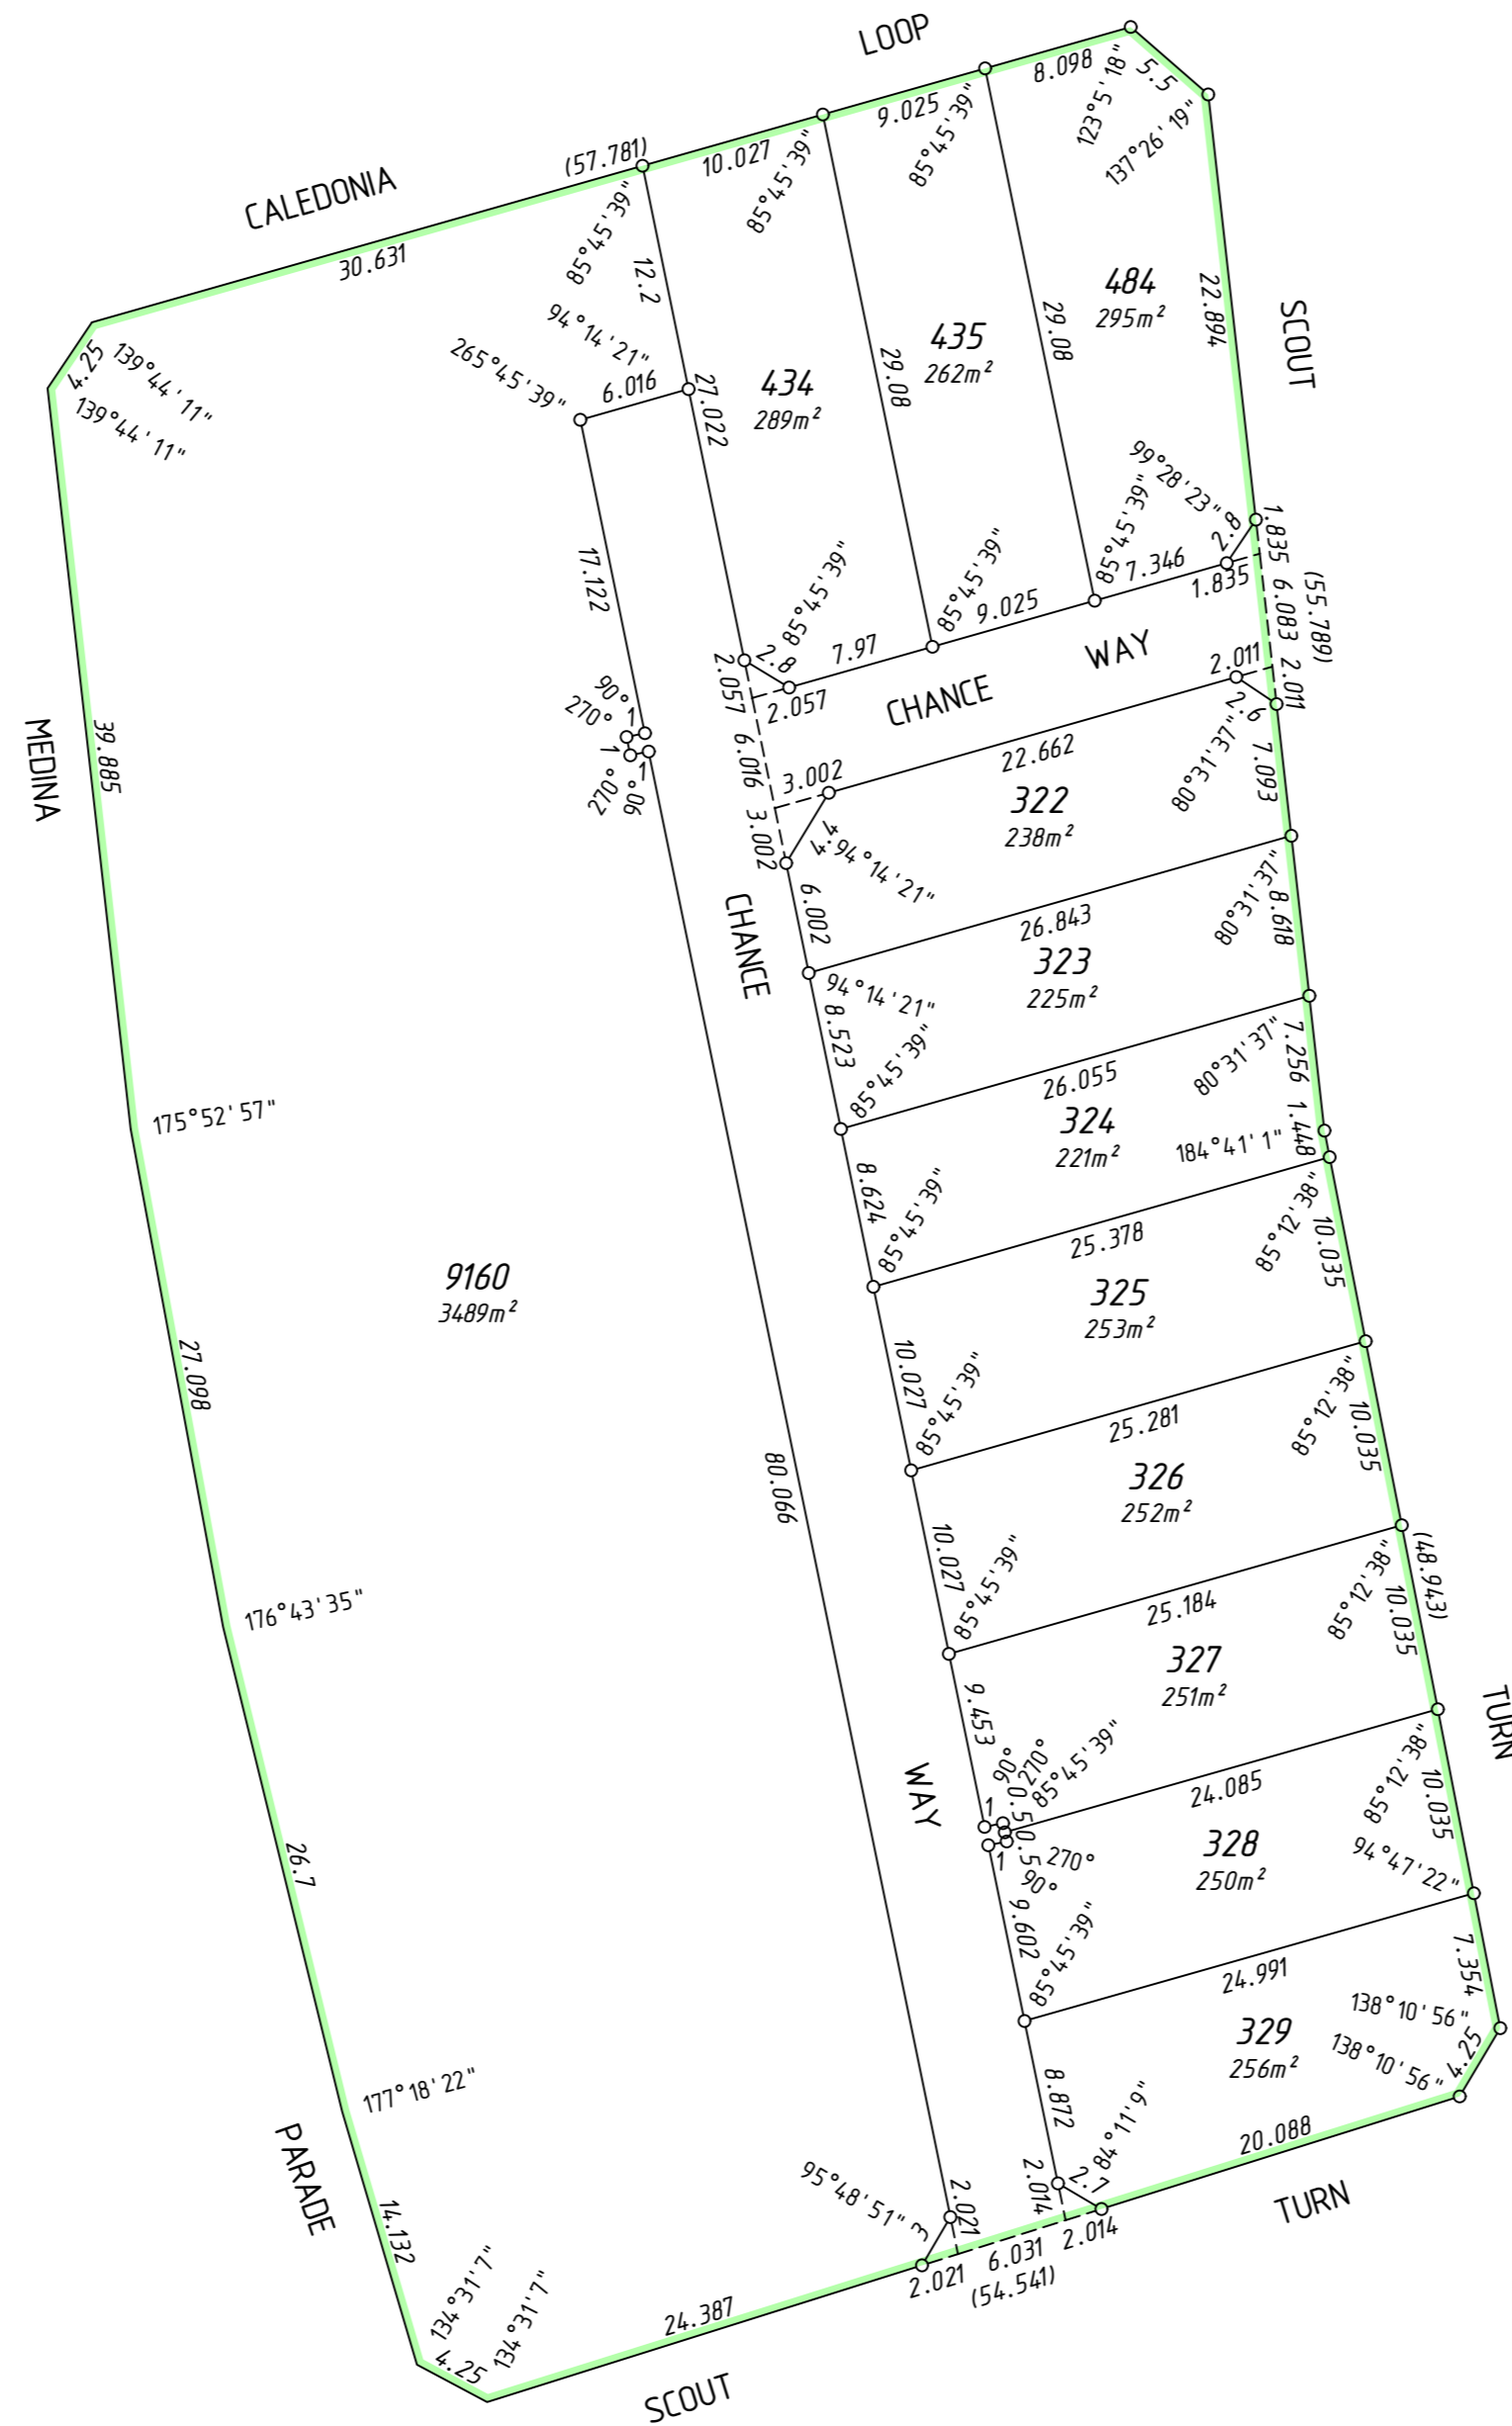

INTERESTS AND NOTIFICATIONS

SUBJECT	PURPOSE	STATUTORY REFERENCE	ORIGIN	LAND BURDENED	BENEFIT TO	COMMENTS
RESTRICTIVE COVENANT		SEC 136D OF THE TLA	THIS PLAN & DOC	ALL LOTS EXCEPT 9160	ALL LOTS EXCEPT 9160	

SURVEY CARRIED OUT UNDER REG 26A
SPECIAL SURVEY AREA GUIDELINES
SEE SURVEY SHEETS FOR SURVEY INFORMATION

USE ONLY THE SURVEY SHEET/S WHEN DETERMINING
THE TRUE FINAL POSITION AND TYPE OF ALL SURVEY
MARKS PLACED PERTAINING TO THIS PLAN.

MC MULLEN NOLAN GROUP
PO Box 3526, Success W.A. 6964
Tel: (08) 6436 1599
Fax: (08) 6436 1500
Email: info@mngsurvey.com.au
MNG Ref : 92657dp-1327c - Stage 3B1 - DP4.16763.CSD

TYPE	FREEHOLD	S.S.A.	YES
PURPOSE	SUBDIVISION		
PLAN OF	LOTS 322-329, 434, 435, 484, 9160, ROAD AND RESTRICTIVE COVENANT		
FORMER TENURE	LOT 9155 ON DP 4.12710 C.T. 2952-979		
LOCAL AUTHORITY	CITY OF COCKBURN		
LOCALITY	NORTH COOGEE		
D.P.L.H. FILE			
FIELD RECORD	96831		
SURVEYOR'S CERTIFICATE - REG 54			
I, Matthew B. WEBB hereby certify that this plan is accurate and is a correct representation of the - (a) *survey, and/or (b) *calculations from measurements recorded in the field records, [* delete if inapplicable] undertaken for the purposes of this plan and that it complies with the relevant written law(s) in relation to which it is lodged.			
LICENSED SURVEYOR			DATE
FINAL			
LOGGED			
DATE	FEE PAID	ASSESS No.	
I.S.C.			
EXAMINED			
			DATE
WESTERN AUSTRALIAN PLANNING COMMISSION FILE 156391			
Delegated under S. 16 P&D Act 2005			DATE
IN ORDER FOR DEALINGS			
SUBJECT TO			
FOR INSPECTOR OF PLANS AND SURVEYS			DATE
APPROVED			REG26A (4)
INSPECTOR OF PLANS AND SURVEYS (S. 18 Licensed Surveyors Act 1909)			DATE



DEPOSITED PLAN

4 16763

SHEET 01 OF 01 SHEETS
(PLUS SURVEY SHEETS)
VERSION 1

FOR HEADING SEE SHEET 1

THIS SURVEY SHEET WILL BE
REPLACED BY THE SURVEY DATA



MNG Ref: 92657dp-1327c



GOVERNMENT OF
WESTERN AUSTRALIA



DEPOSITED PLAN

4 16763

SURVEY SHEET